




GROOT PARYS

LIFESTYLE ESTATE

HOUSE LAYOUT PLANS

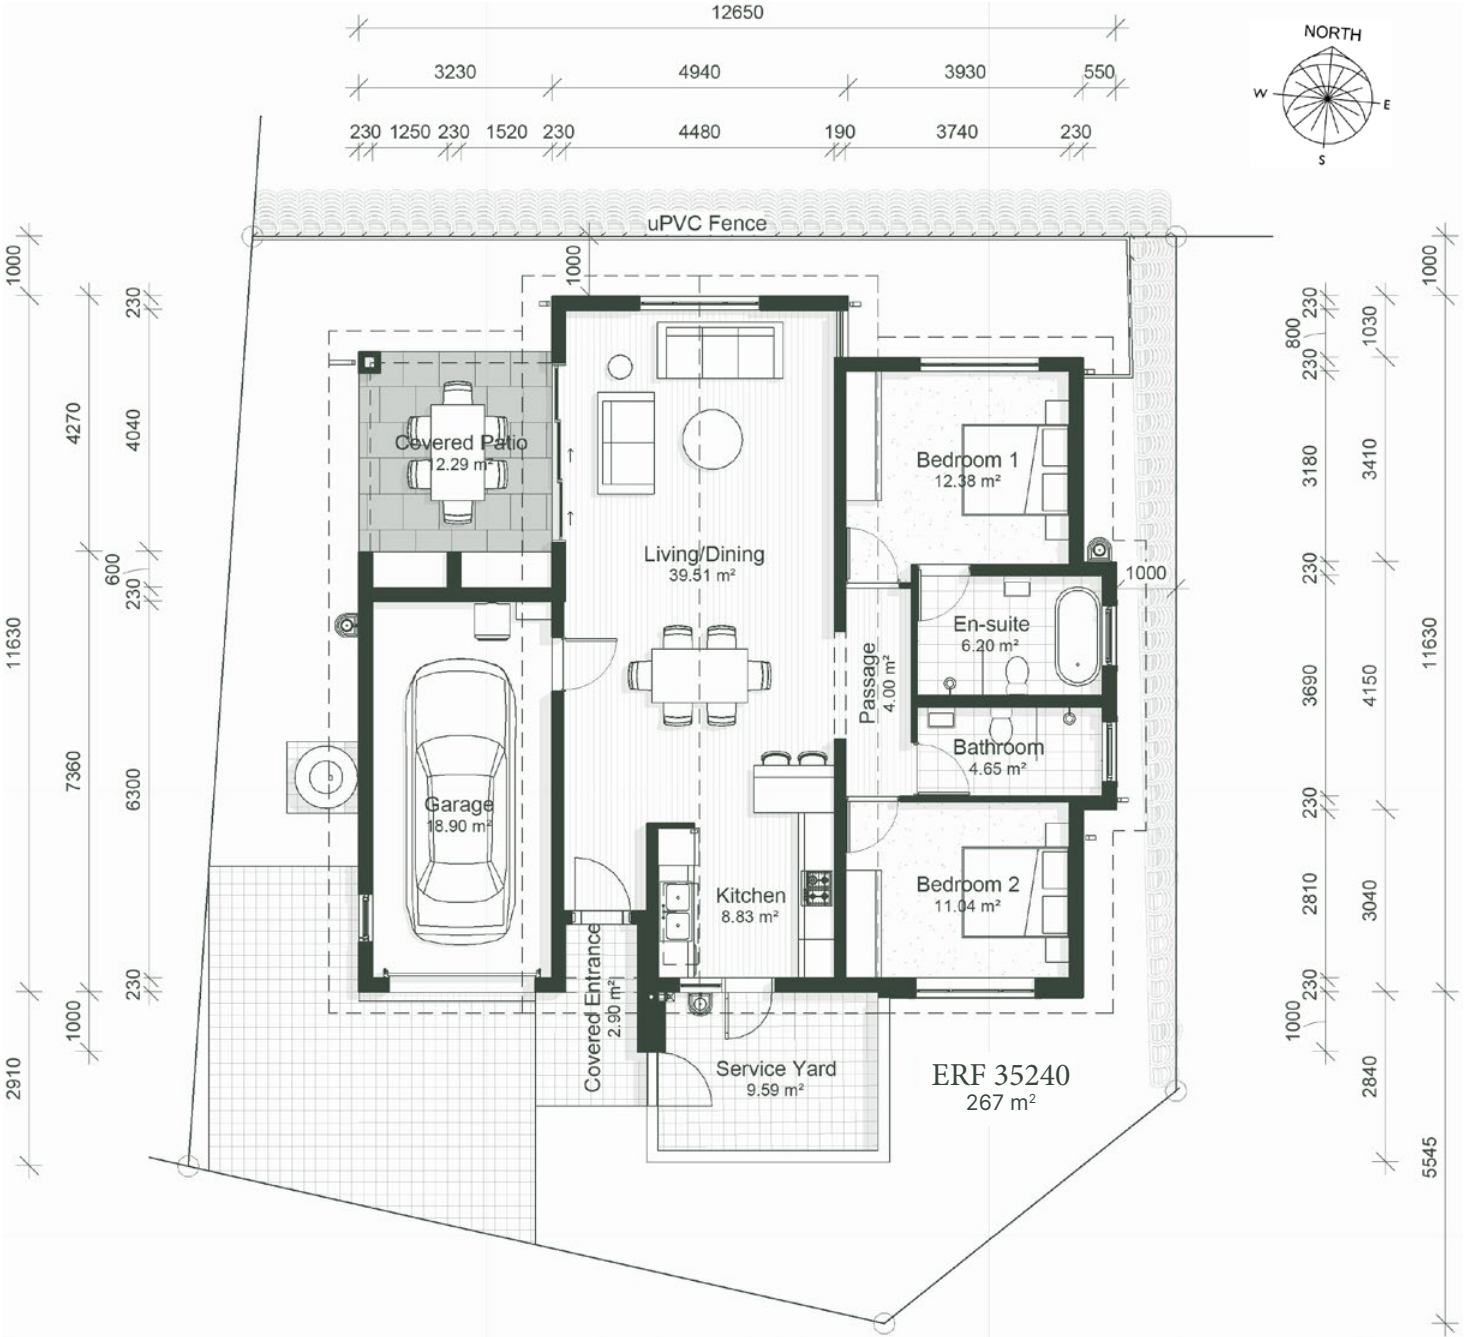


Front Elevation
1: 100



Back Elevation
1: 100

Plot Size: 267m² Internal Home Size: 99.02m² Garage: 23.16m² Total Under Roof: 138.28m²



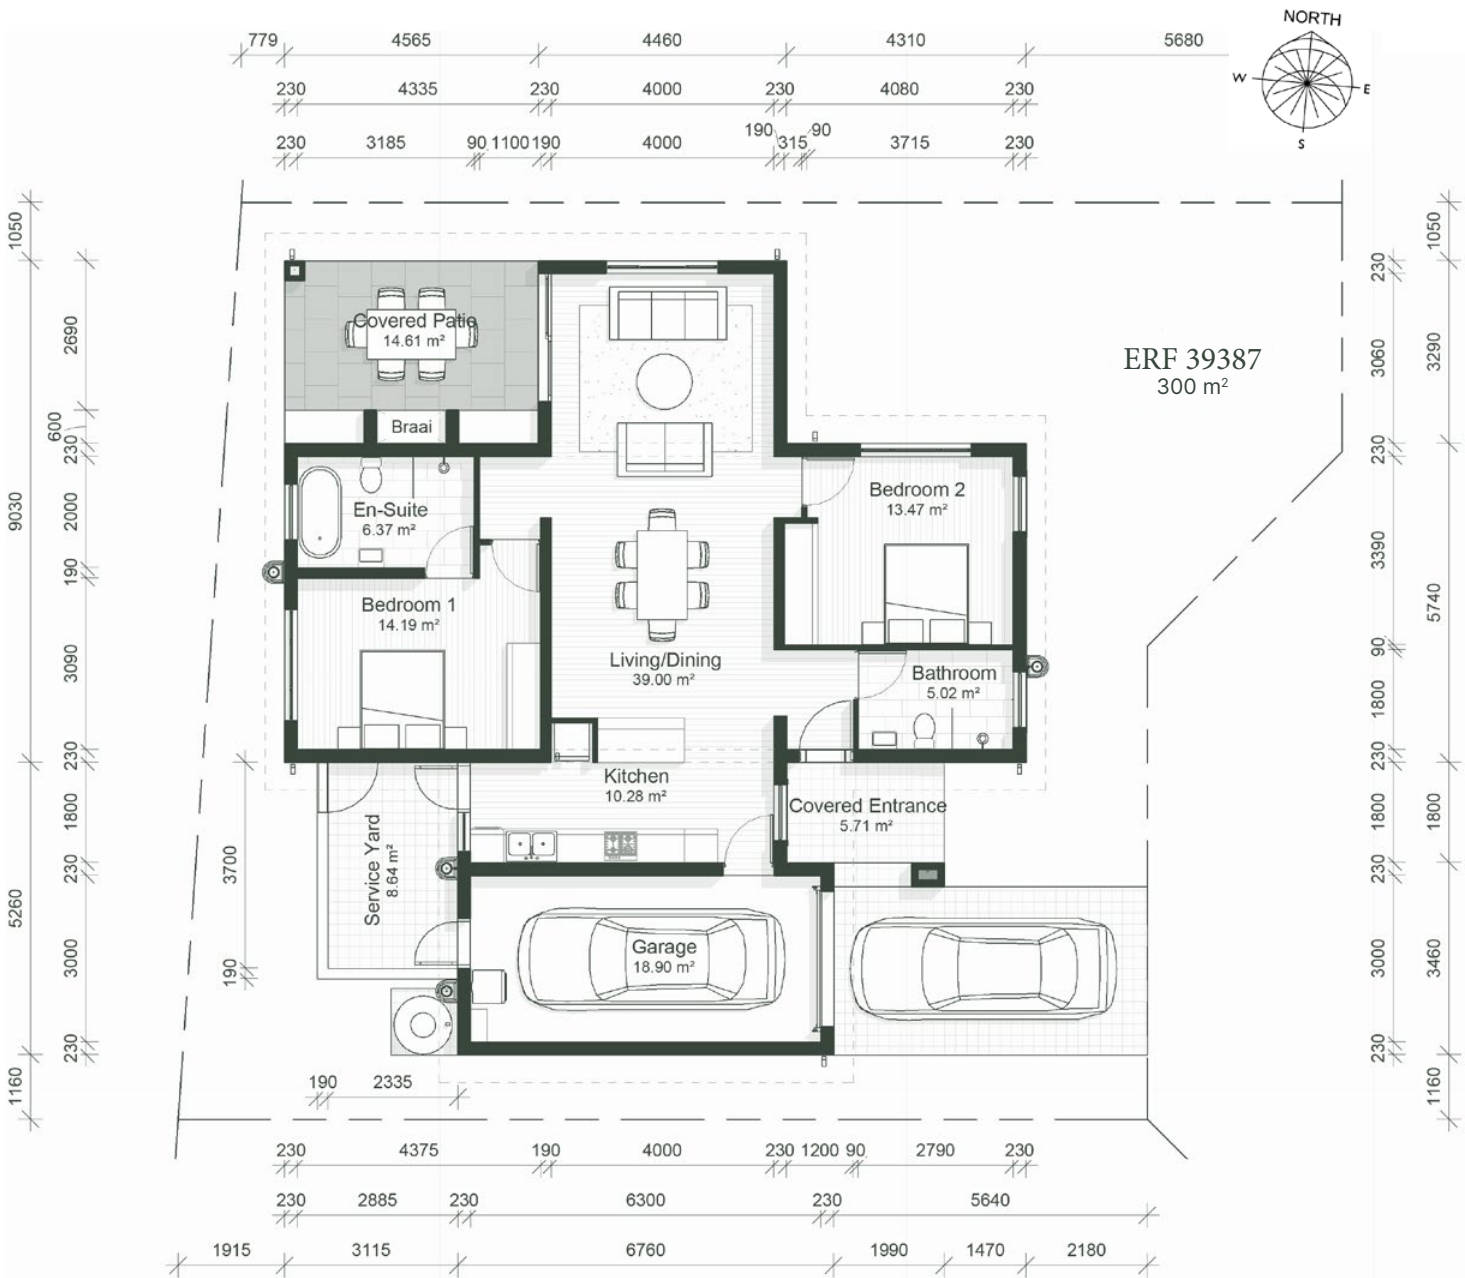

Front Elevation

1: 100



Back Elevation


1: 100


Plot Size: 300m²

Internal Home Size: 101.85m²

Garage: 23.39m²

Total Under Roof: 146.23m²

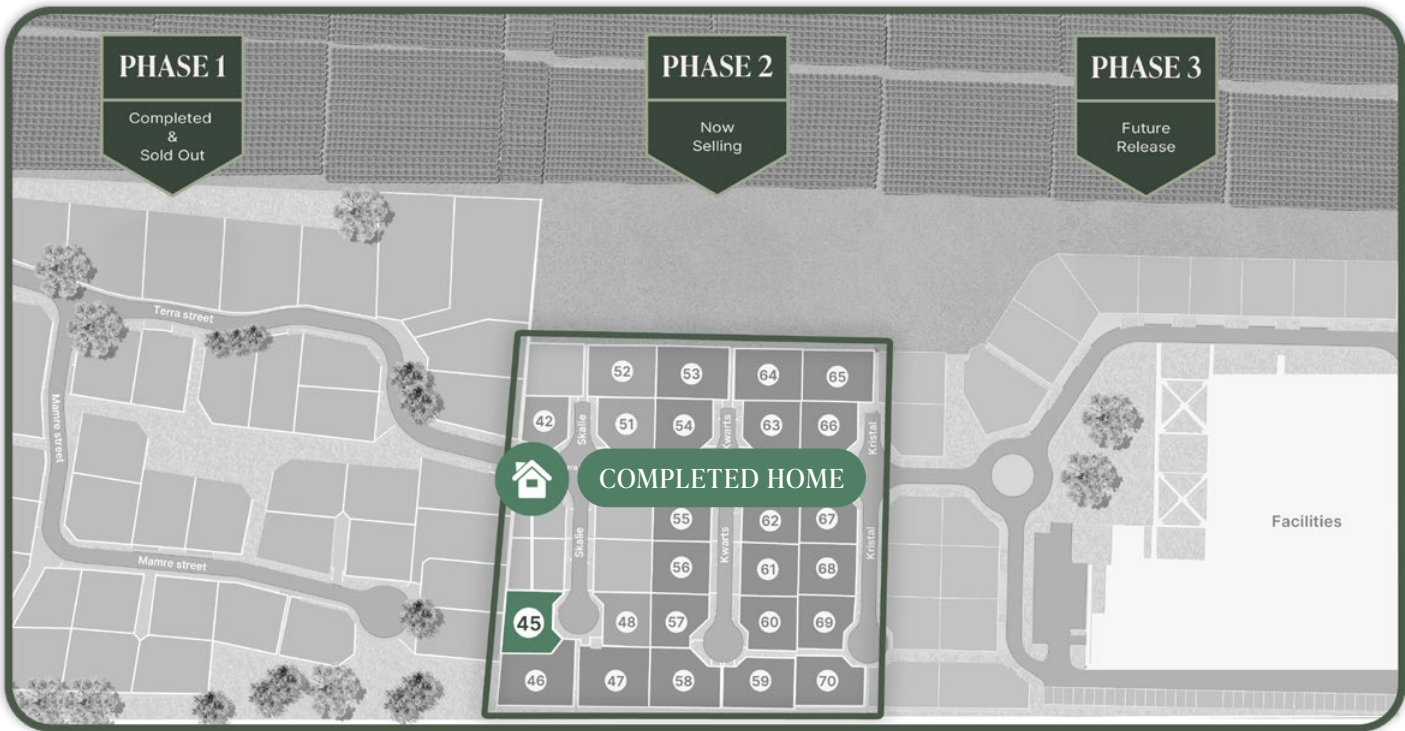

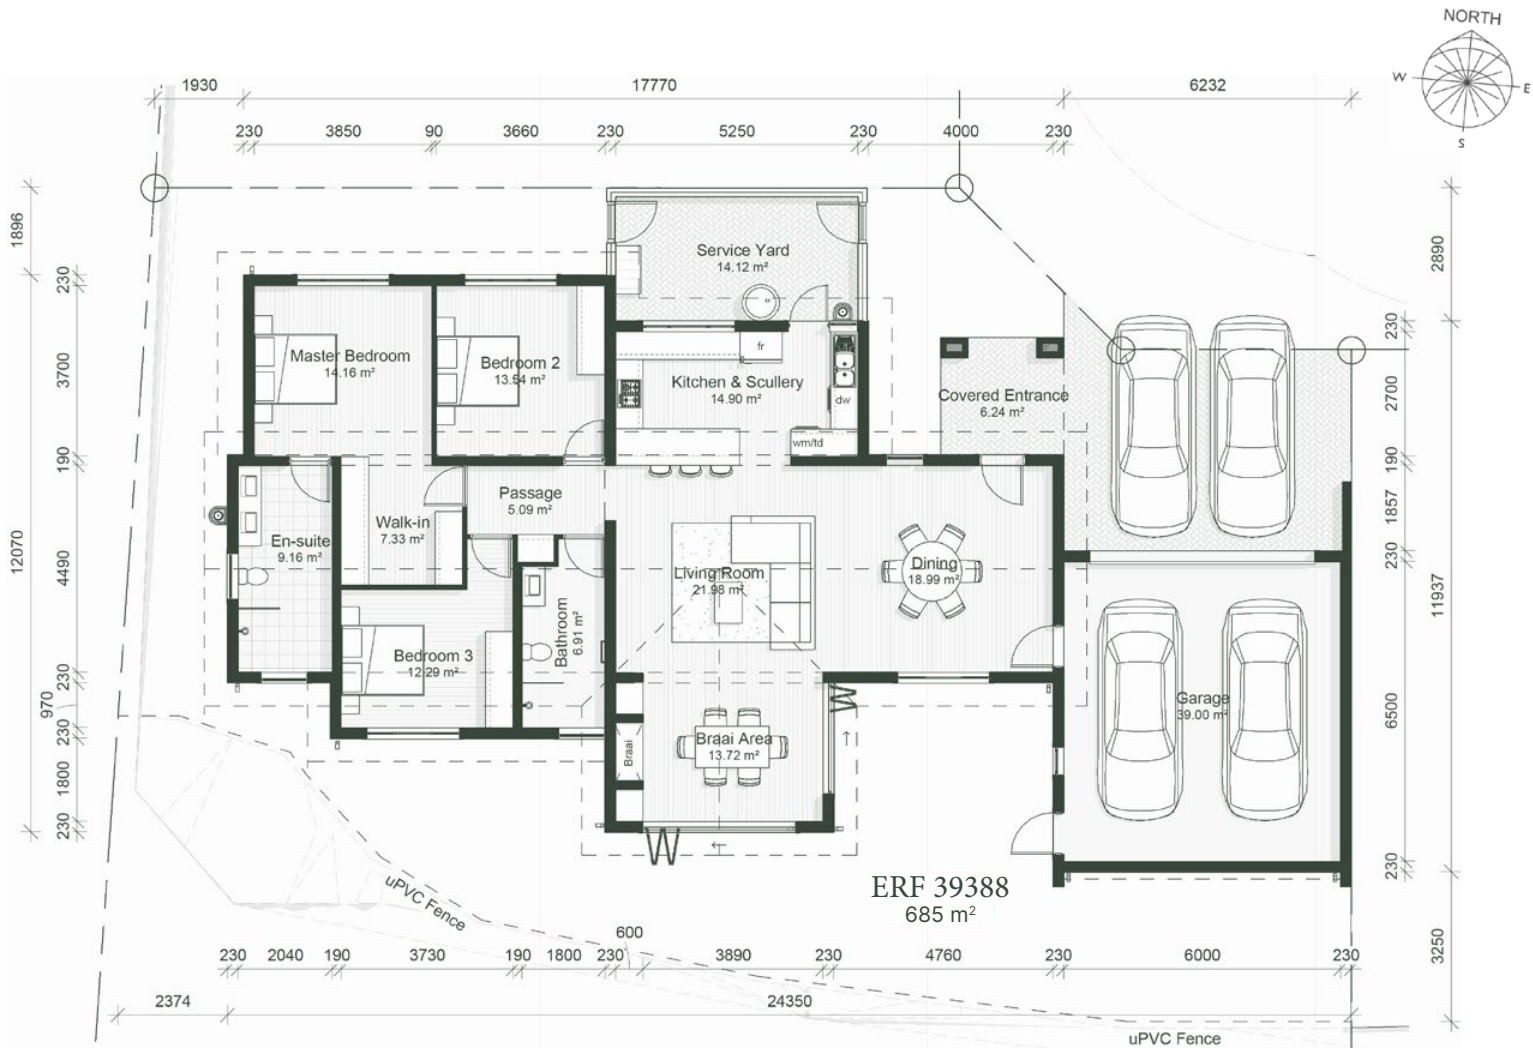

Front Elevation
1 : 100




Back Elevation
1 : 100

Plot Size: 685m²

Internal Home Size: 159m²

Garage: 45m²


Total Under Roof: 211m²

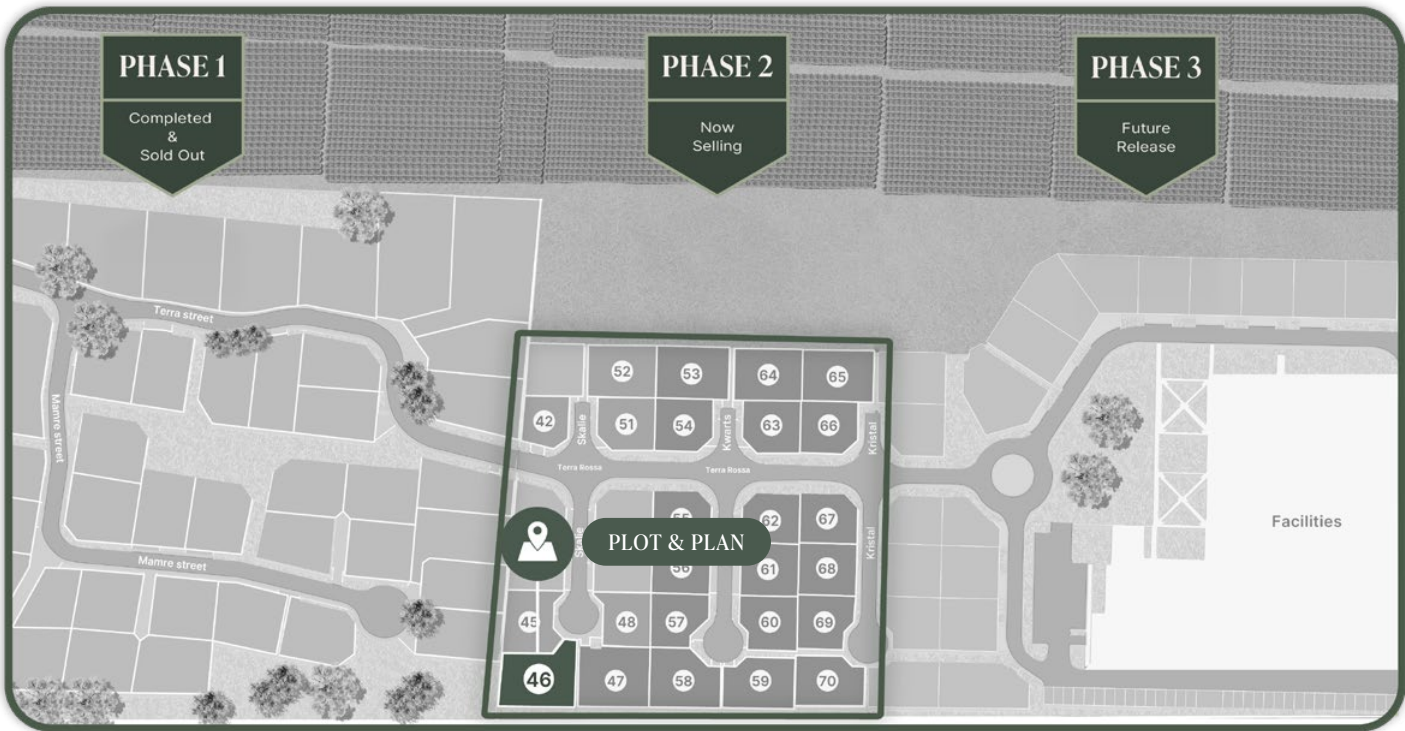

House 47
12 Skalie

GROOT PARYS

ERF39389

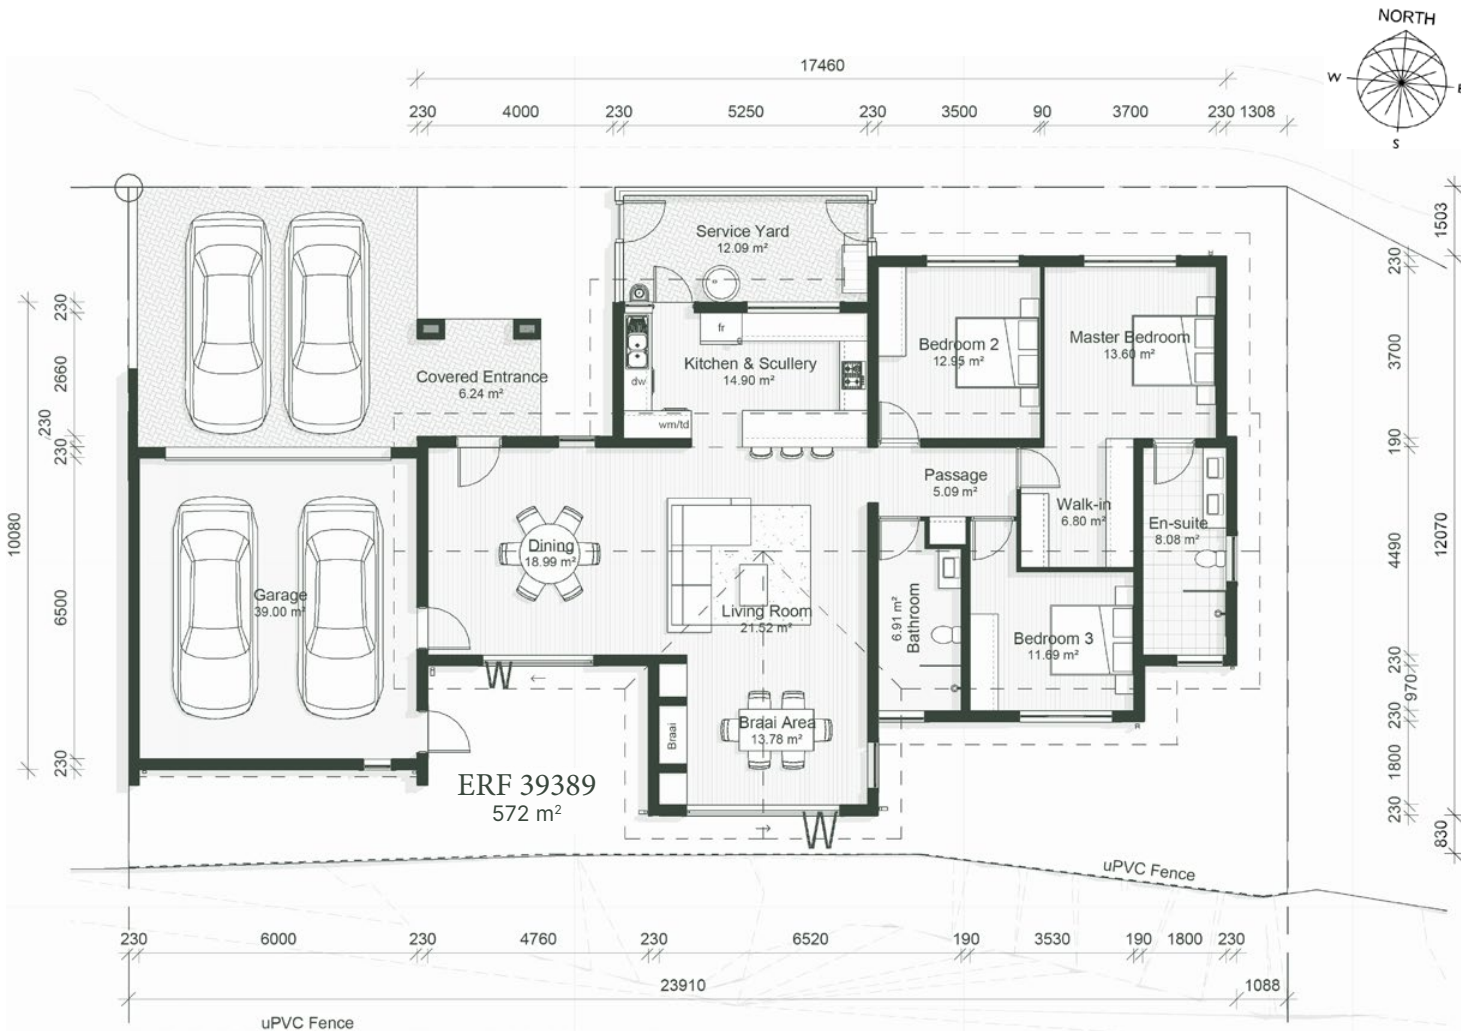

Front Elevation

1 : 100



Back Elevation


1 : 100

Plot Size: 572m²

Internal Home Size: 155m²

Garage: 45m²


Total Under Roof: 207m²

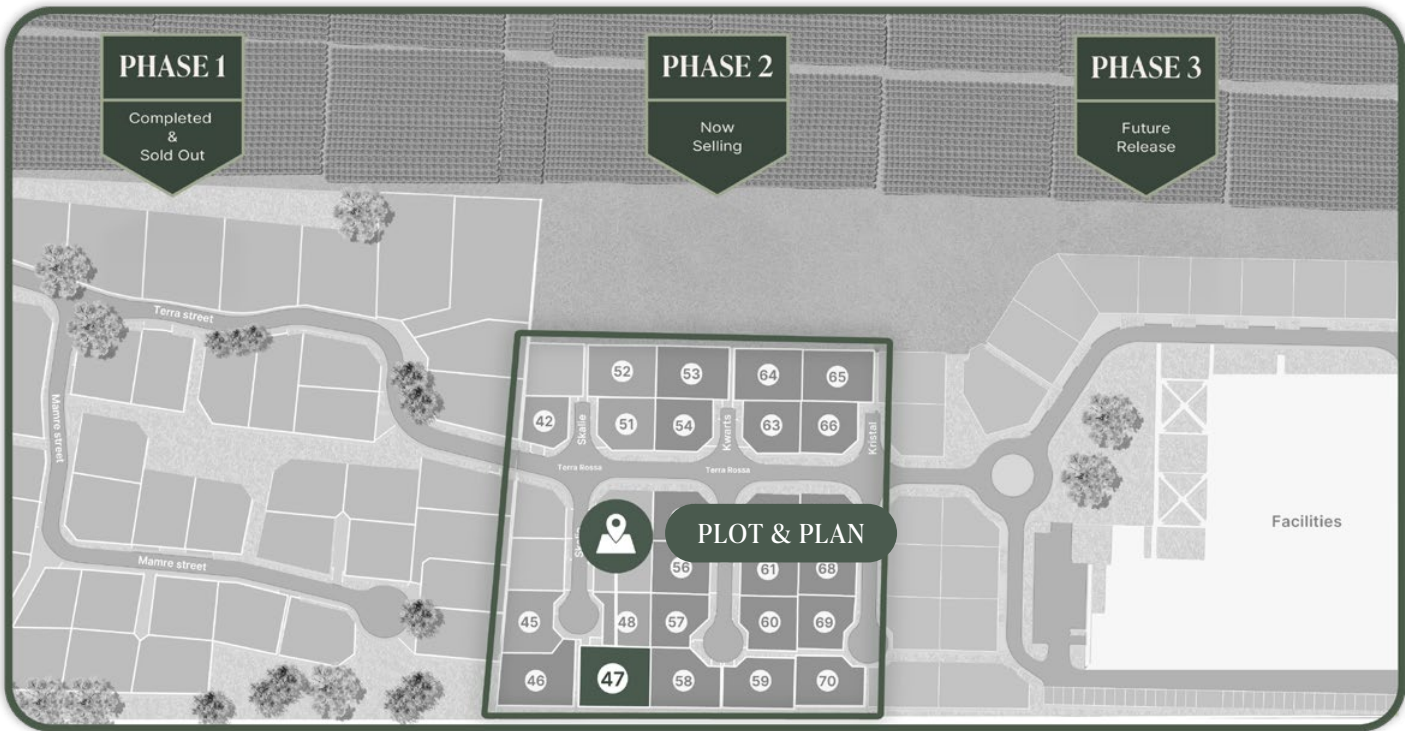

House 48
10 Skalie

GROOT PARYS

ERF39390

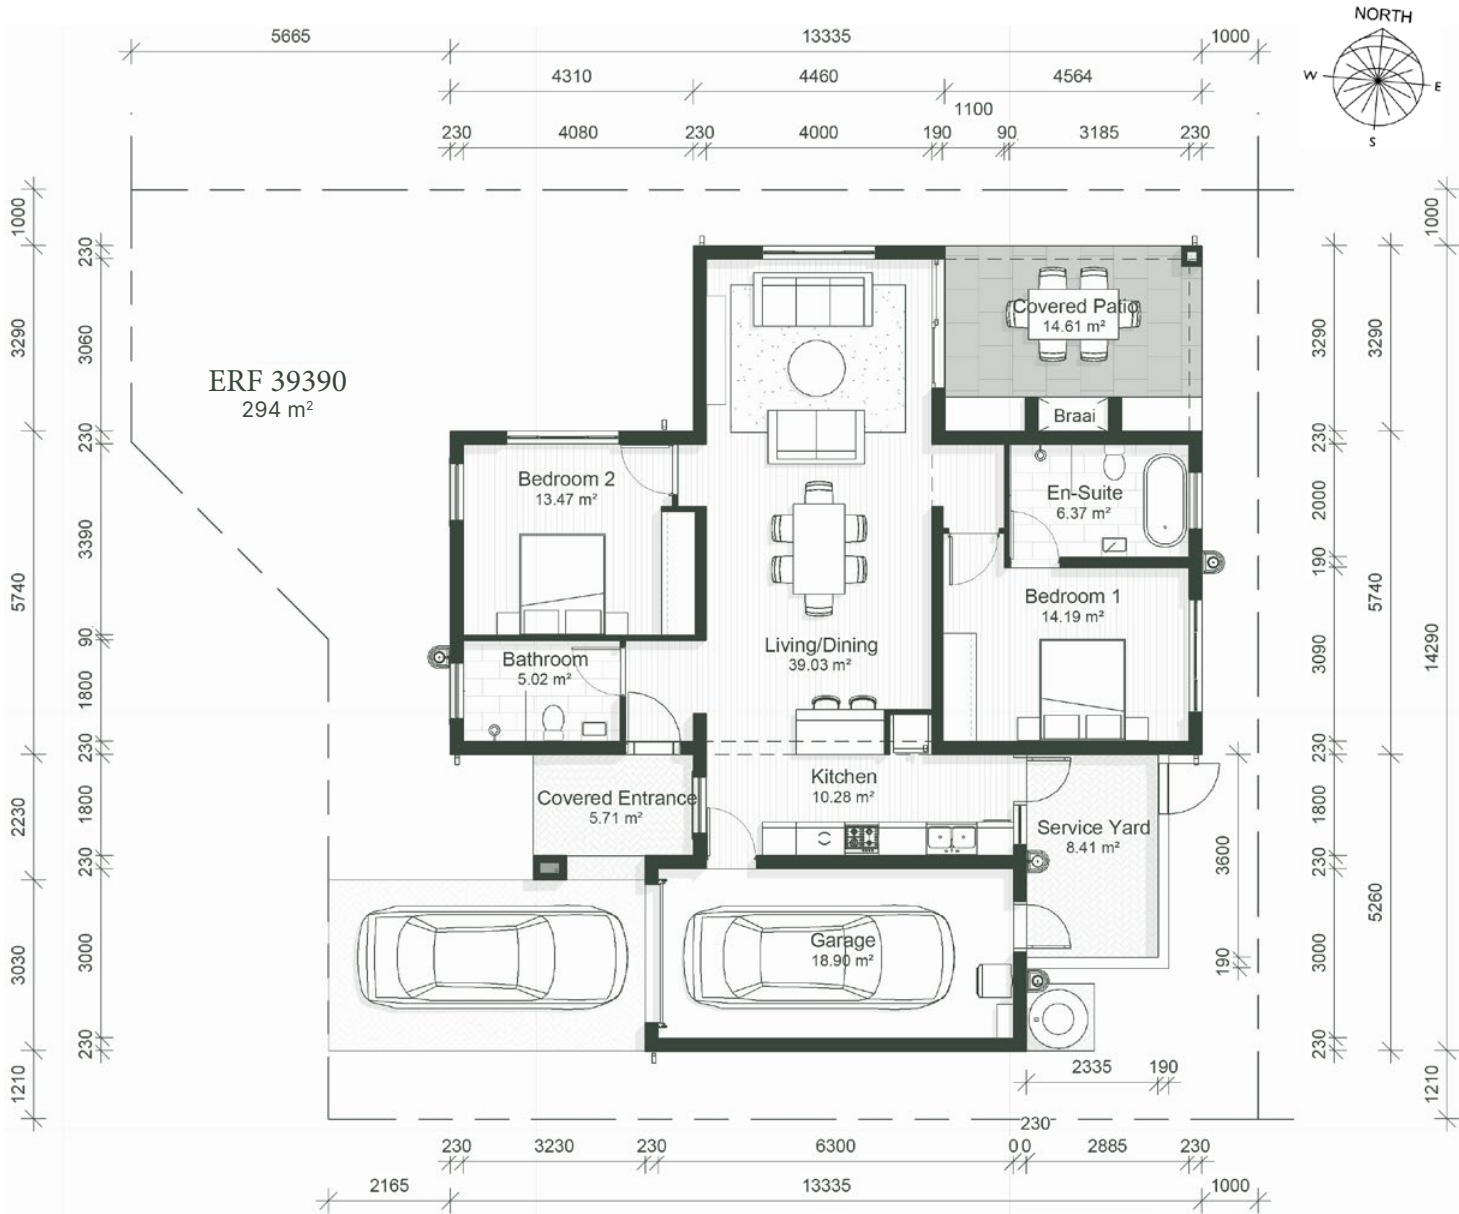

Front Elevation


1:100




Garden Elevation

1:100

Plot Size: 294m² Internal Home Size: 101.85m² Garage: 23.39m² Total Under Roof: 146.23m²

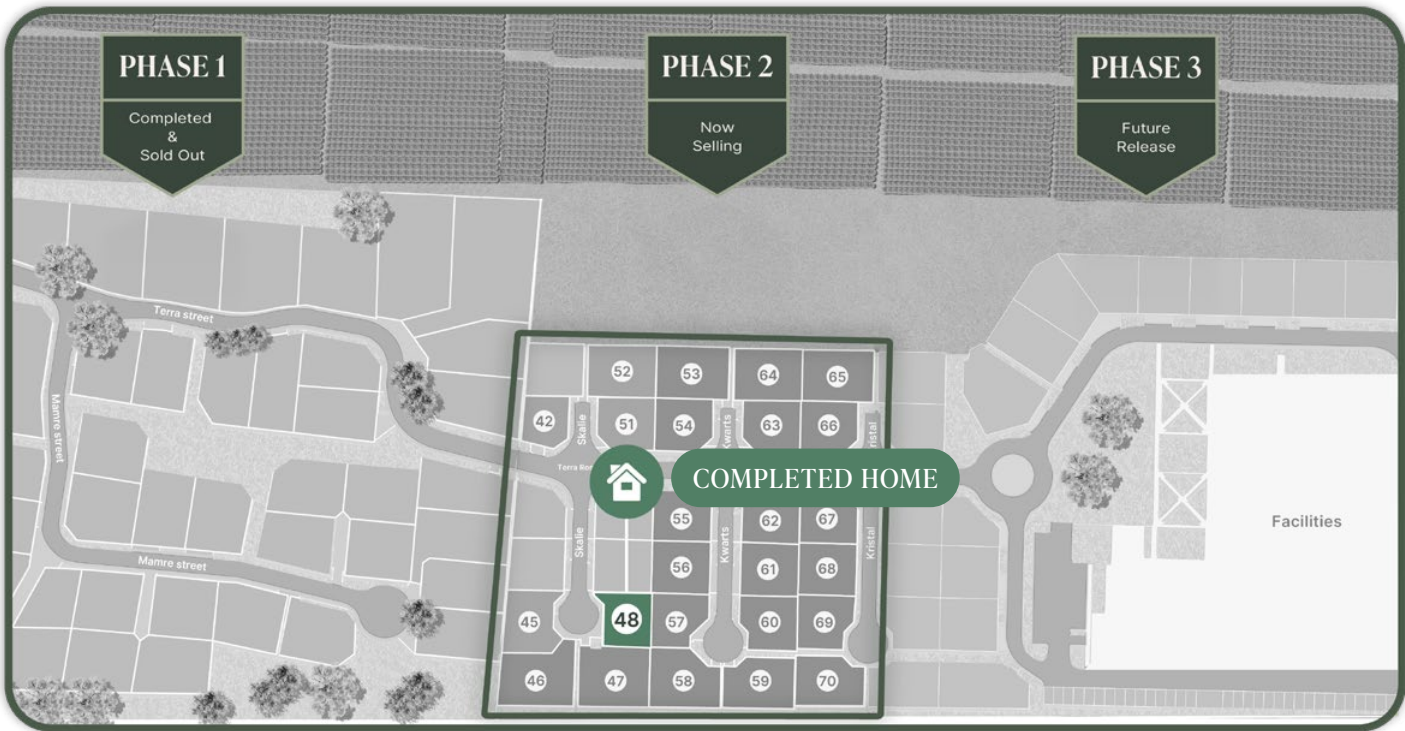

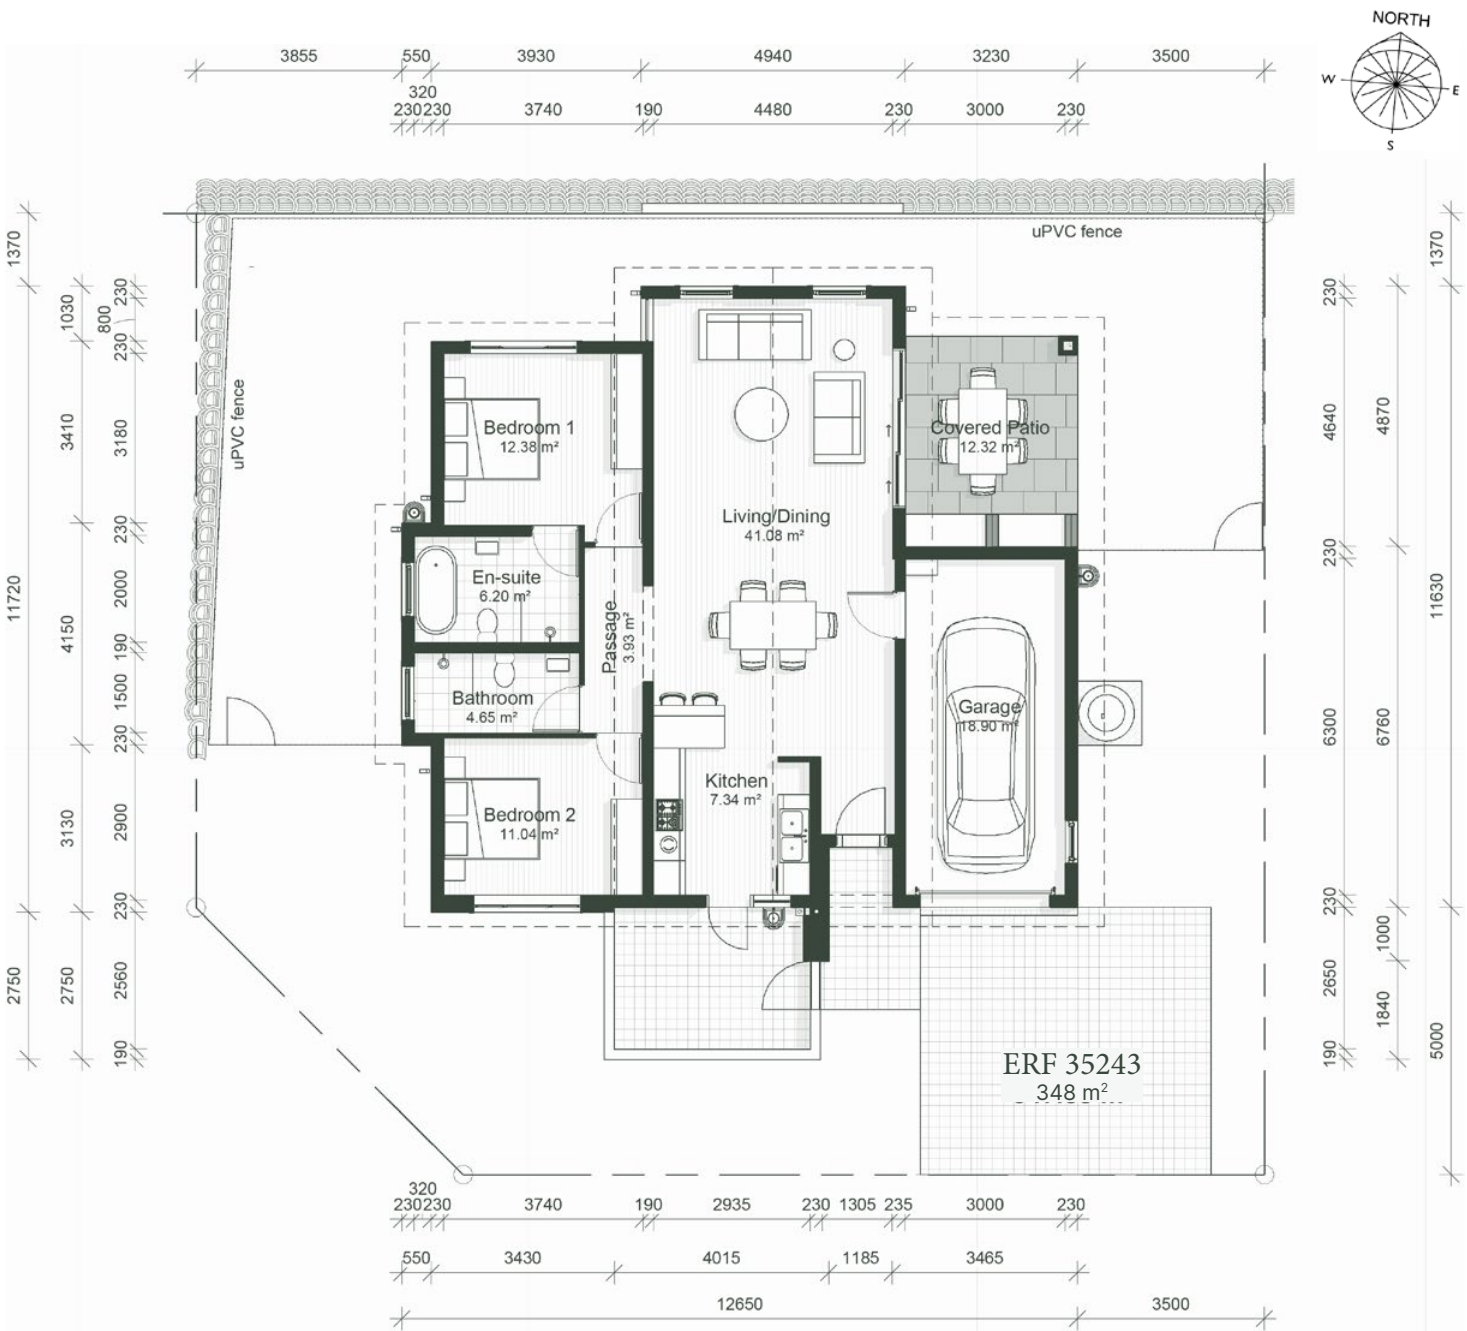



Front Elevation
1 : 100



Back Elevation
1 : 100

Plot Size: 348m² Internal Home Size: 98.89m² Garage: 23.16m² Total Under Roof: 138.04m²

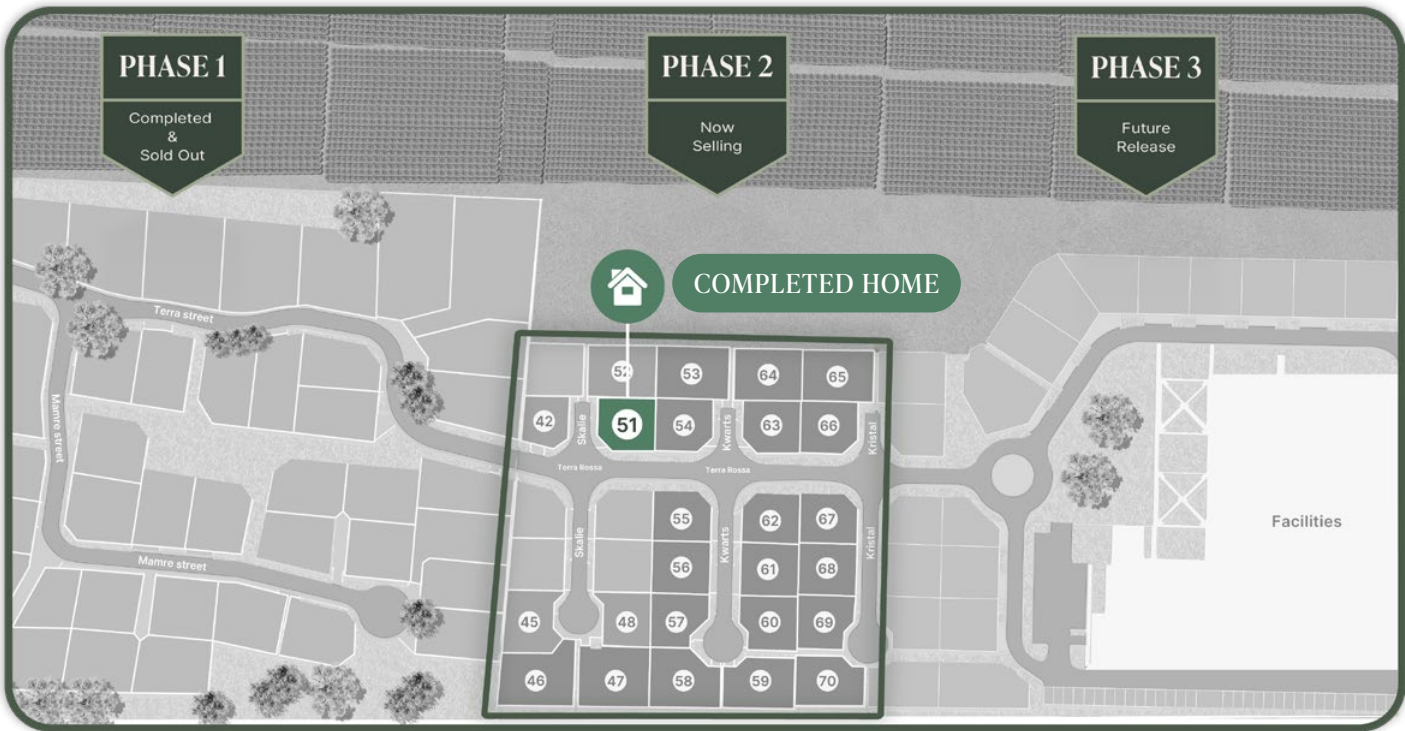


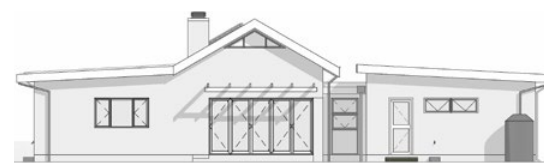

Back Elevation

1 : 100


Total Under Roof: 189.02m²

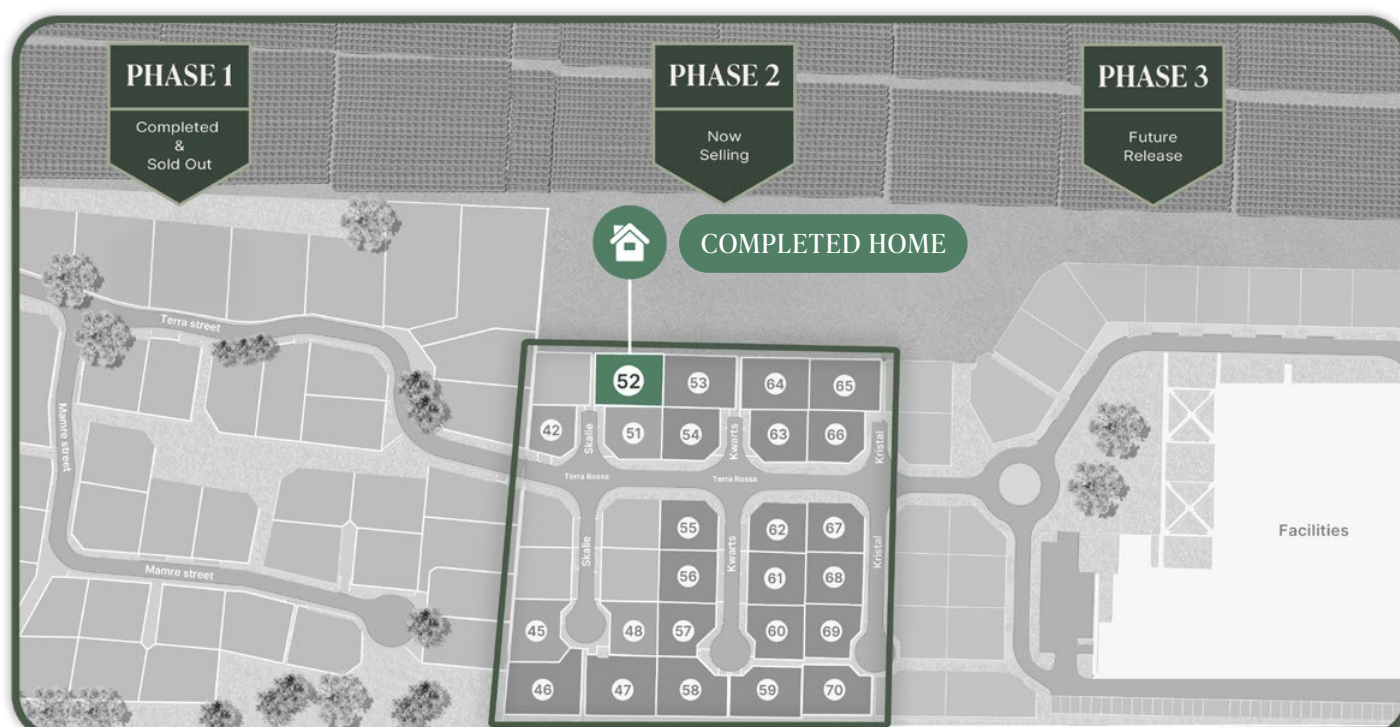

House 53
1 Kwarts

GROOT PARYS

ERF35245

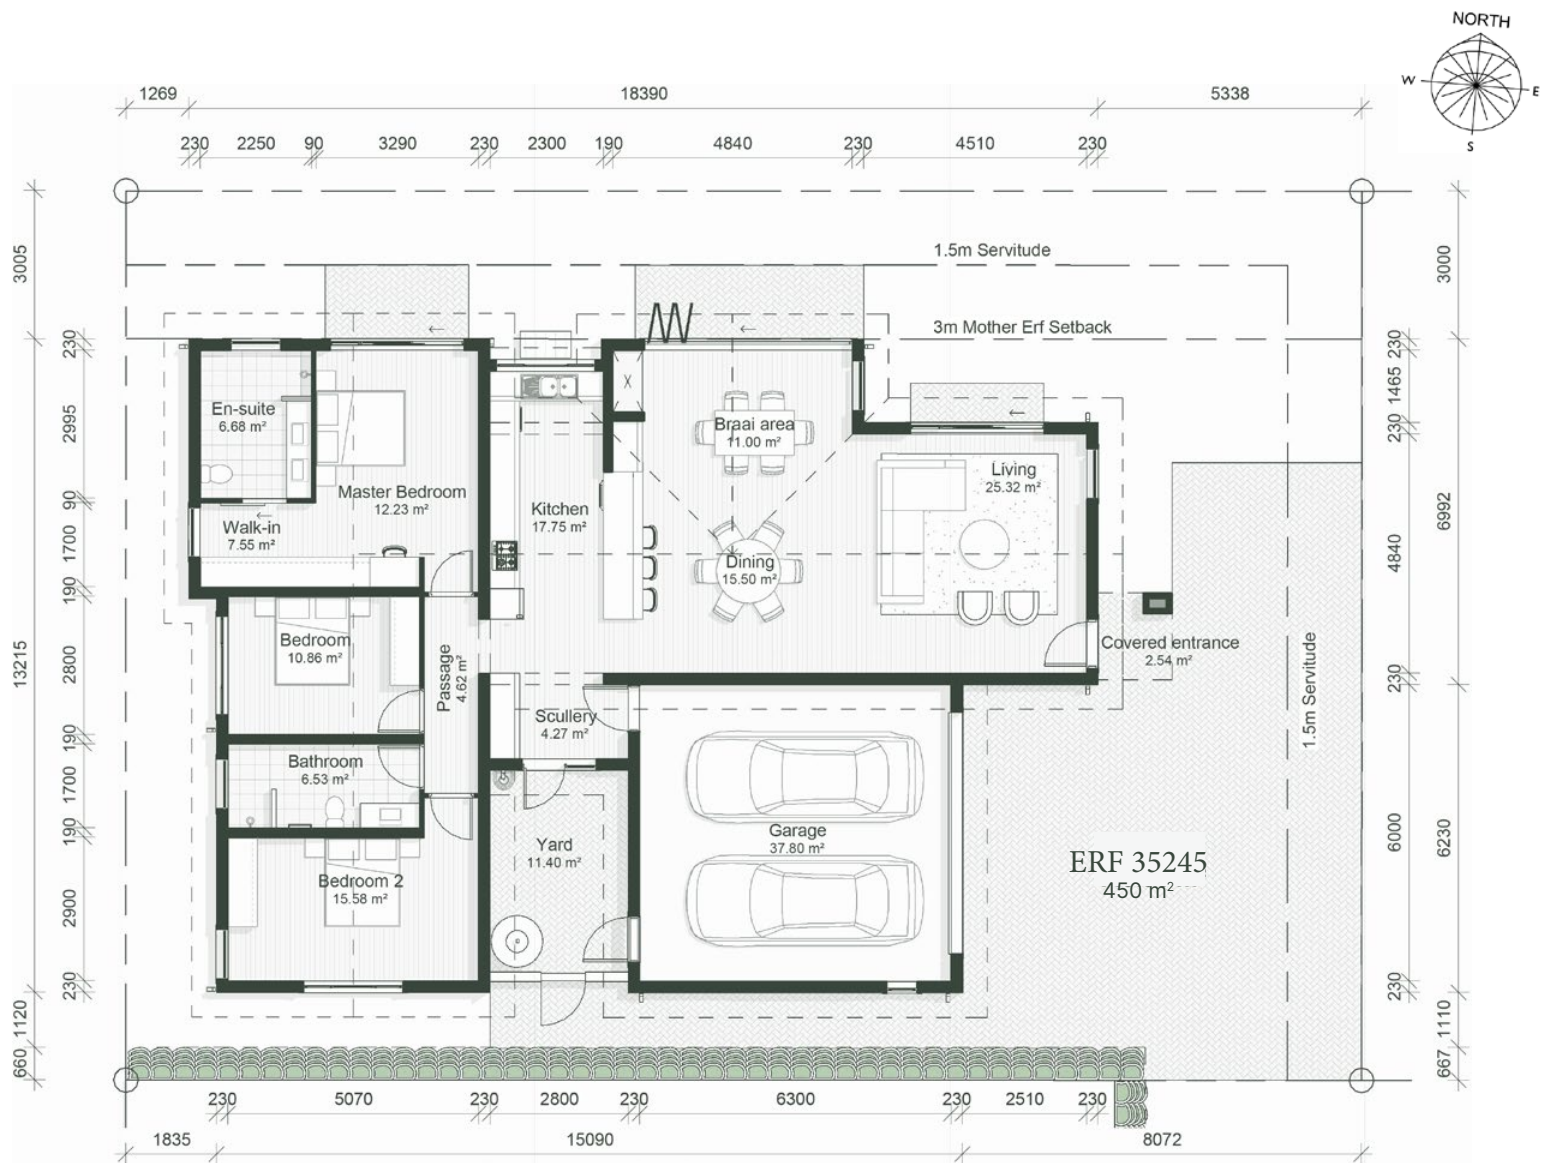


Front Elevation
1 : 100



Side Elevation
1 : 100


Plot Size: 450m² Internal Home Size: 158m² Garage: 42m² Total Under Roof: 203m²

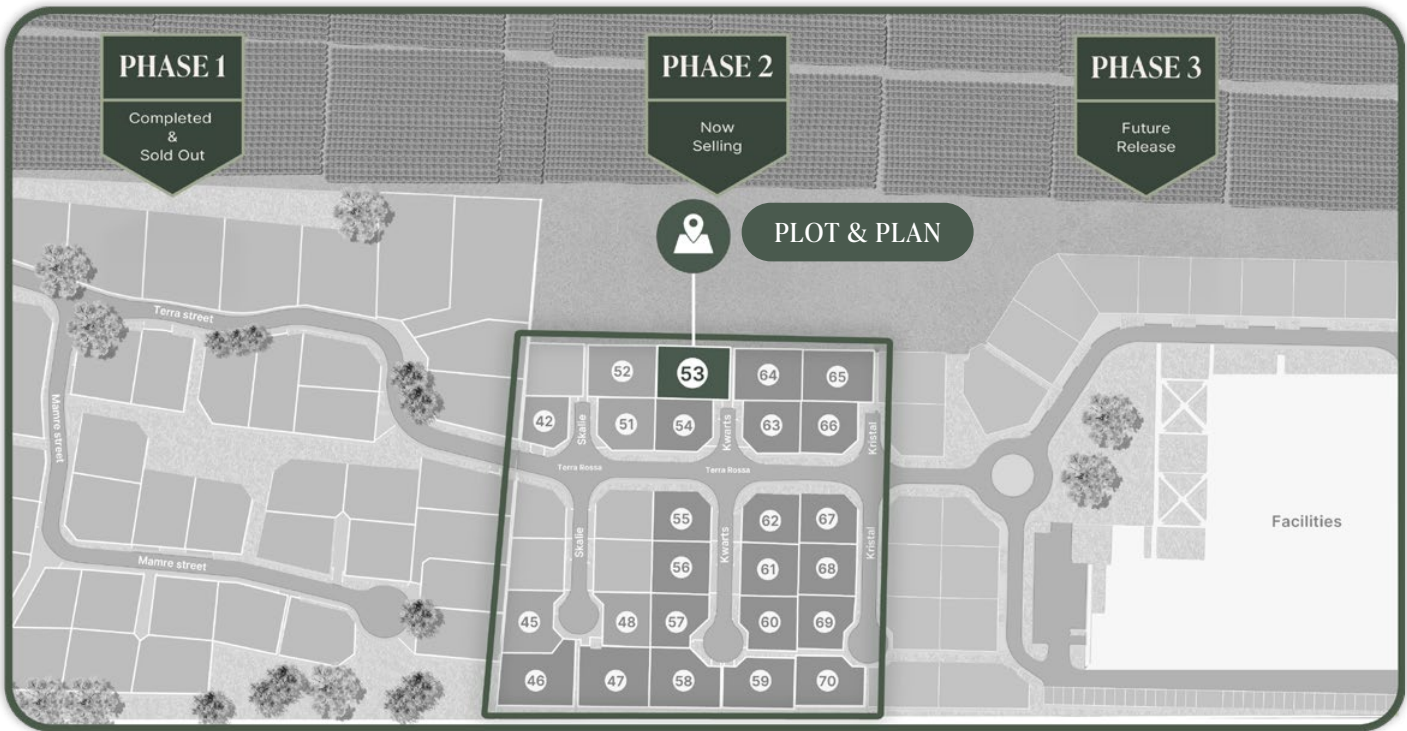

House 54
18 Terra Rossa

GROOT PARYS

ERF35244

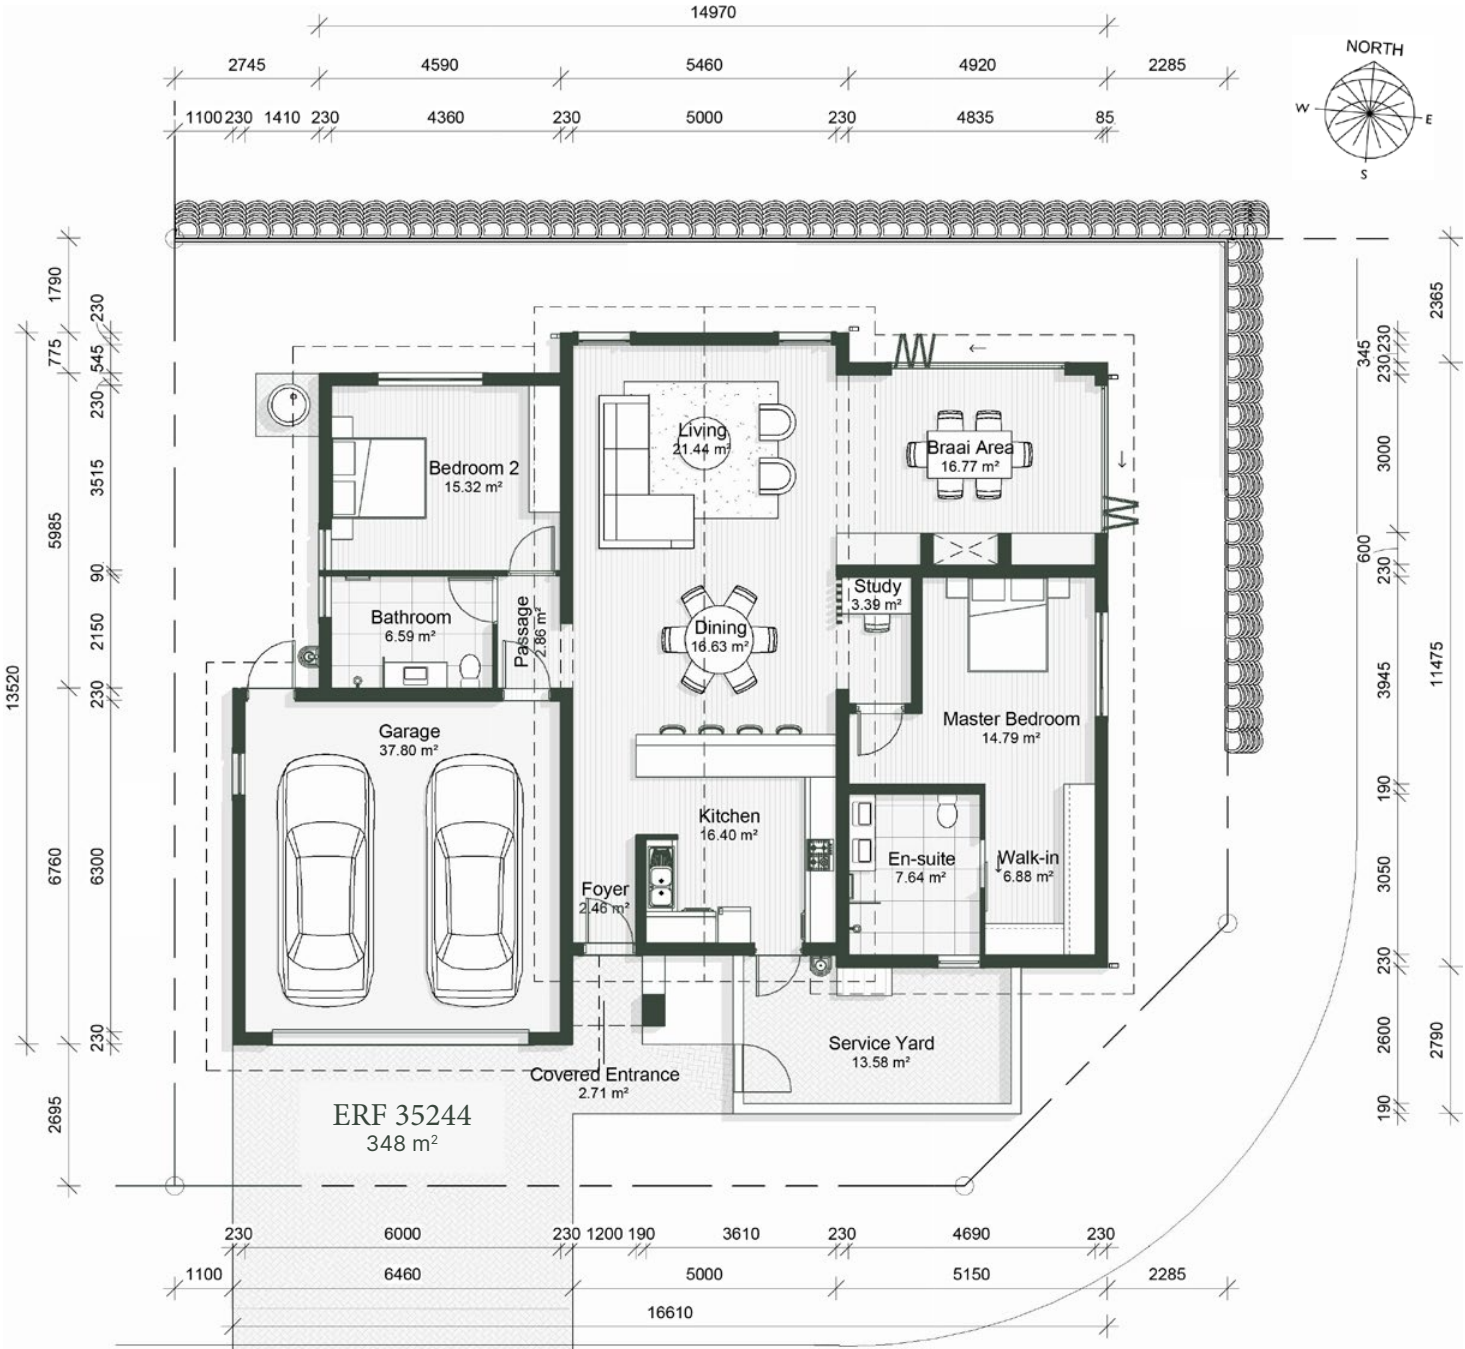

Front Elevation
1:100




Back Elevation
1:100

Plot Size: 348m²

Internal Home Size: 147.37m²

Garage: 43.67m²


Total Under Roof: 194.02m²

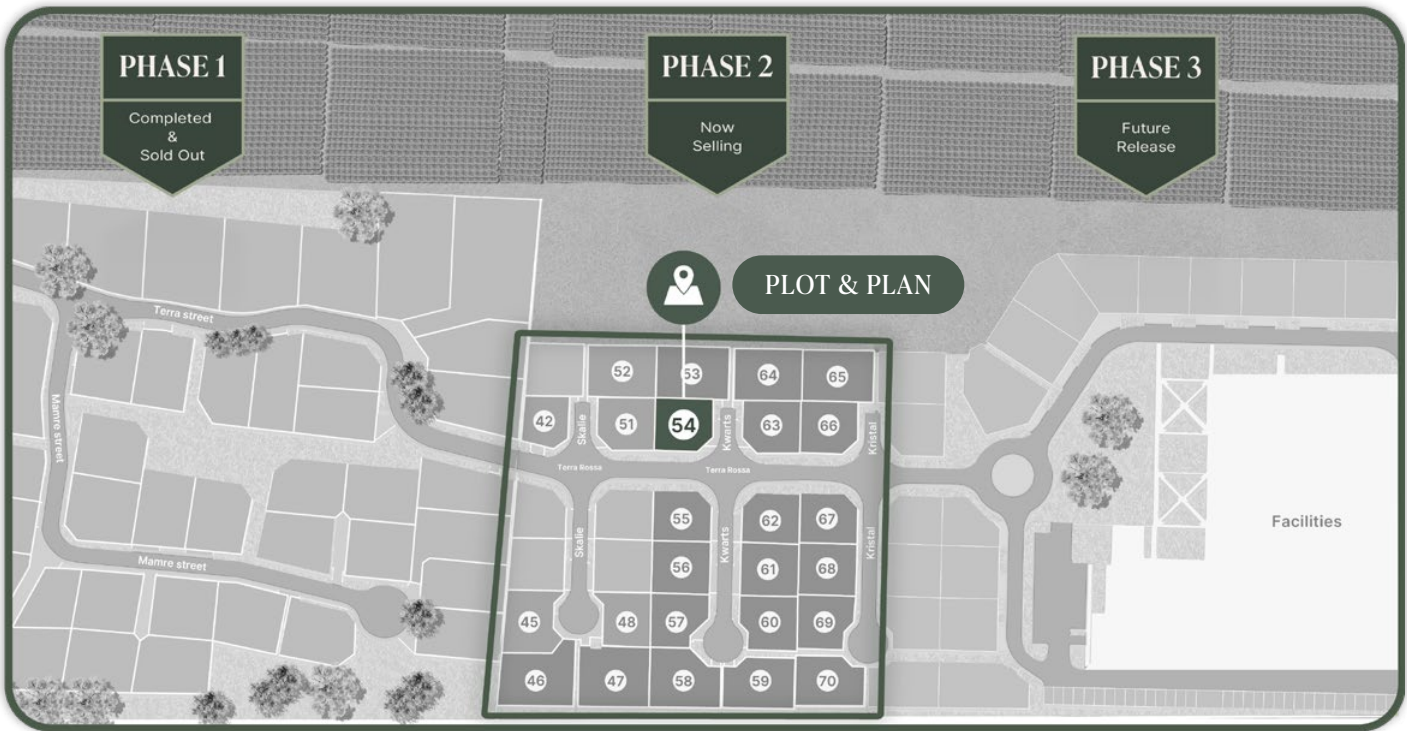

House 55
5 Kwarts

GROOT PARYS

ERF39393

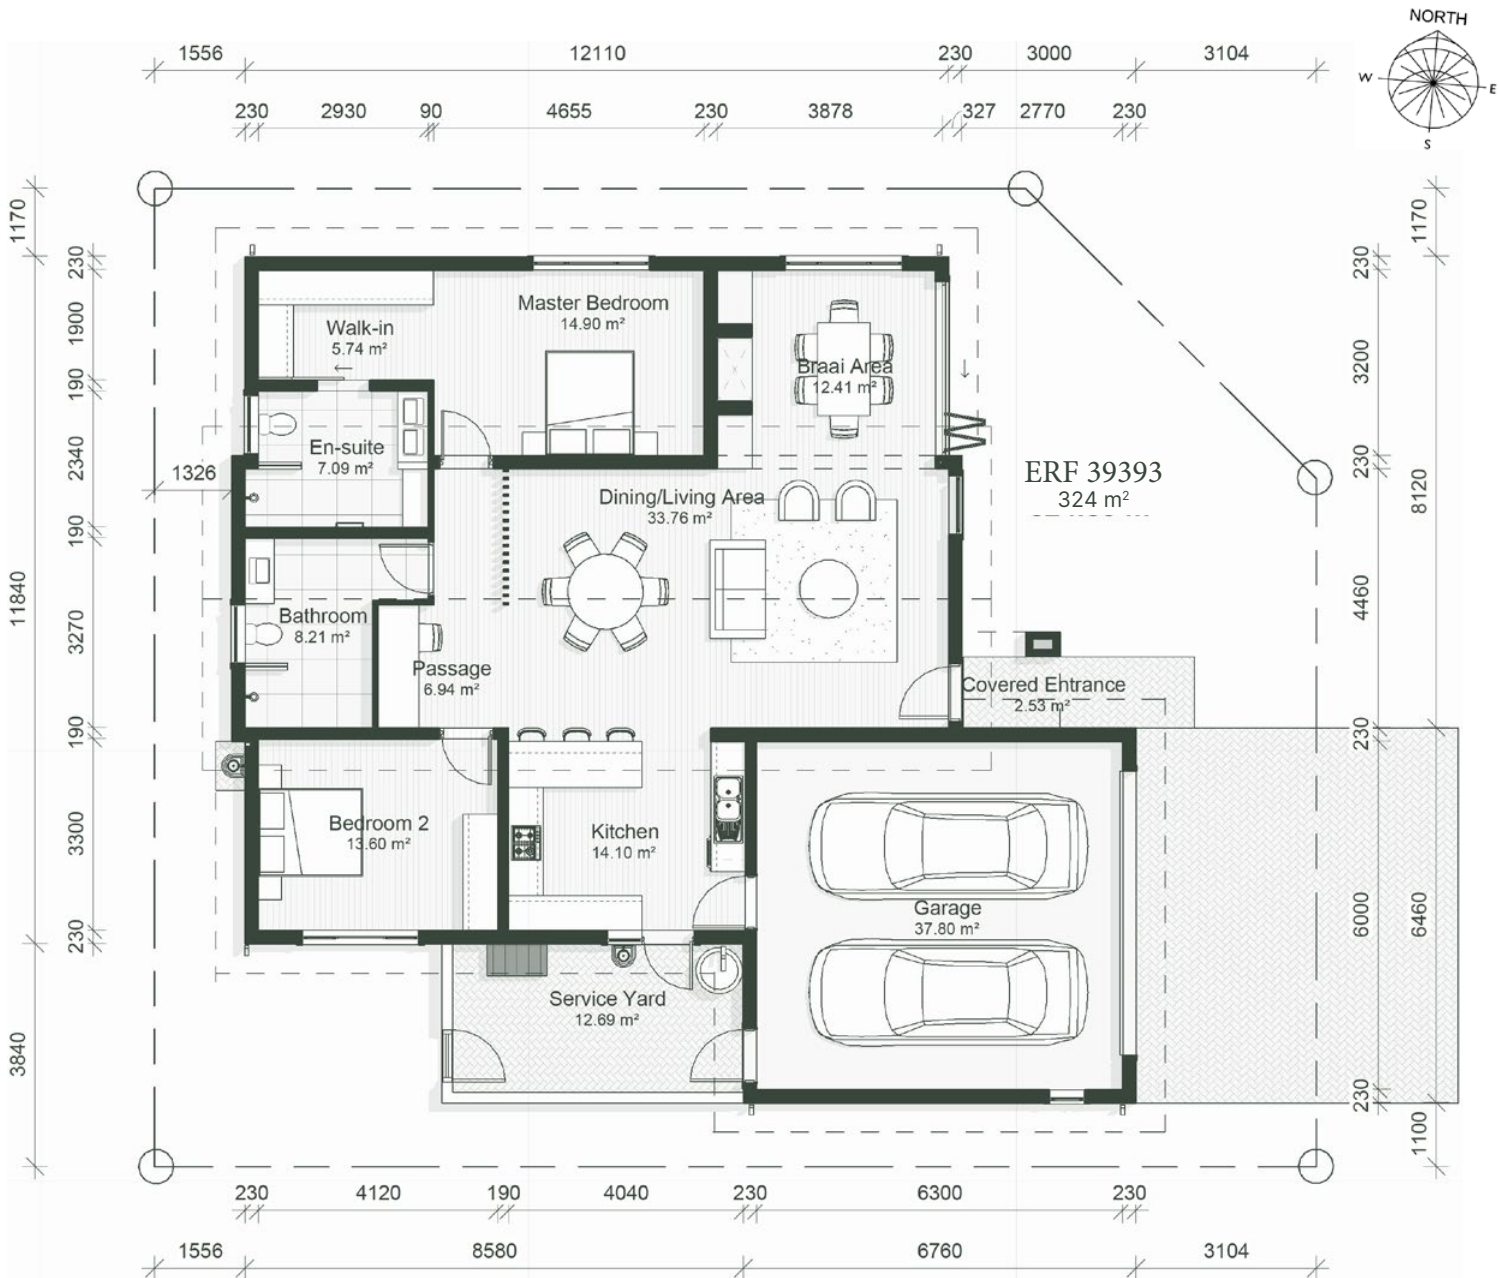

Front Elevation

1:100



Back Elevation


1:100


Plot Size: 324m²

Internal Home Size: 132.6m²

Garage: 43.53m²

Total Under Roof: 178.94m²

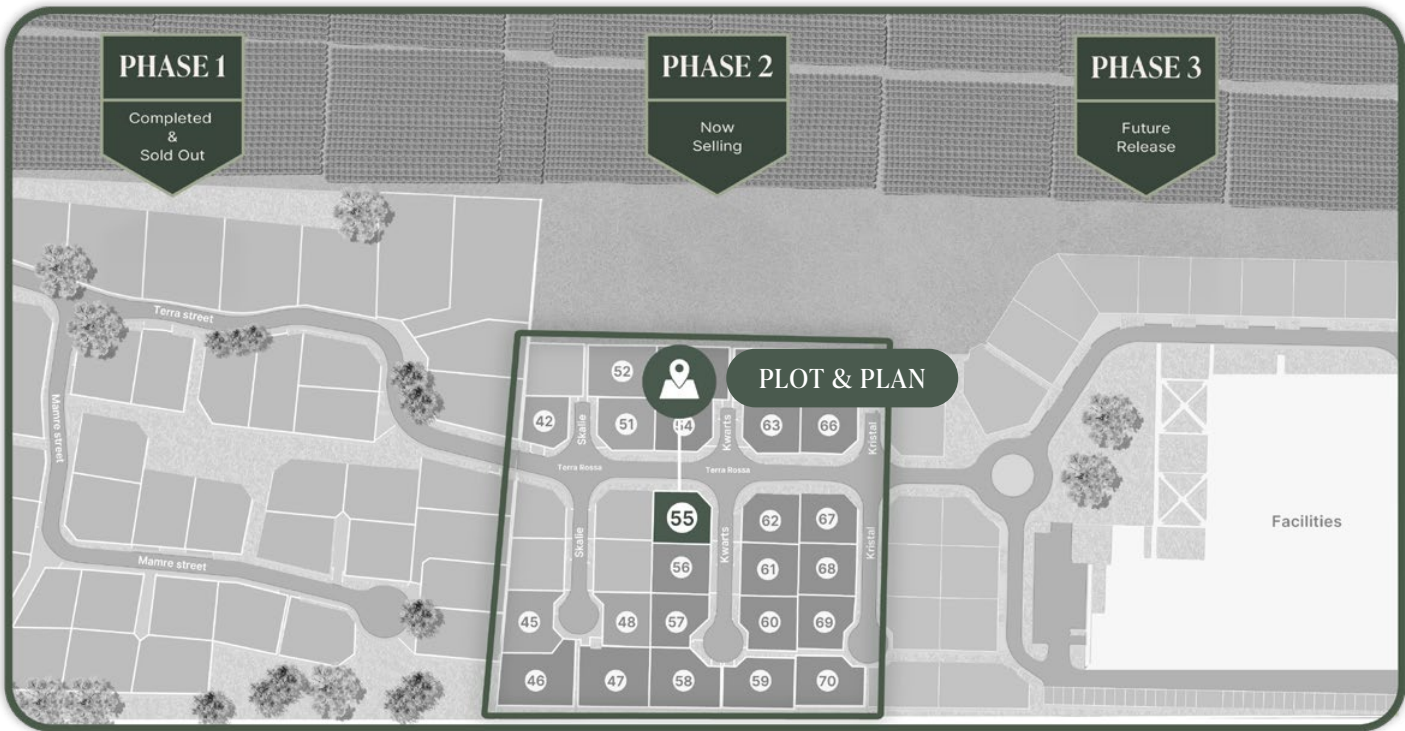

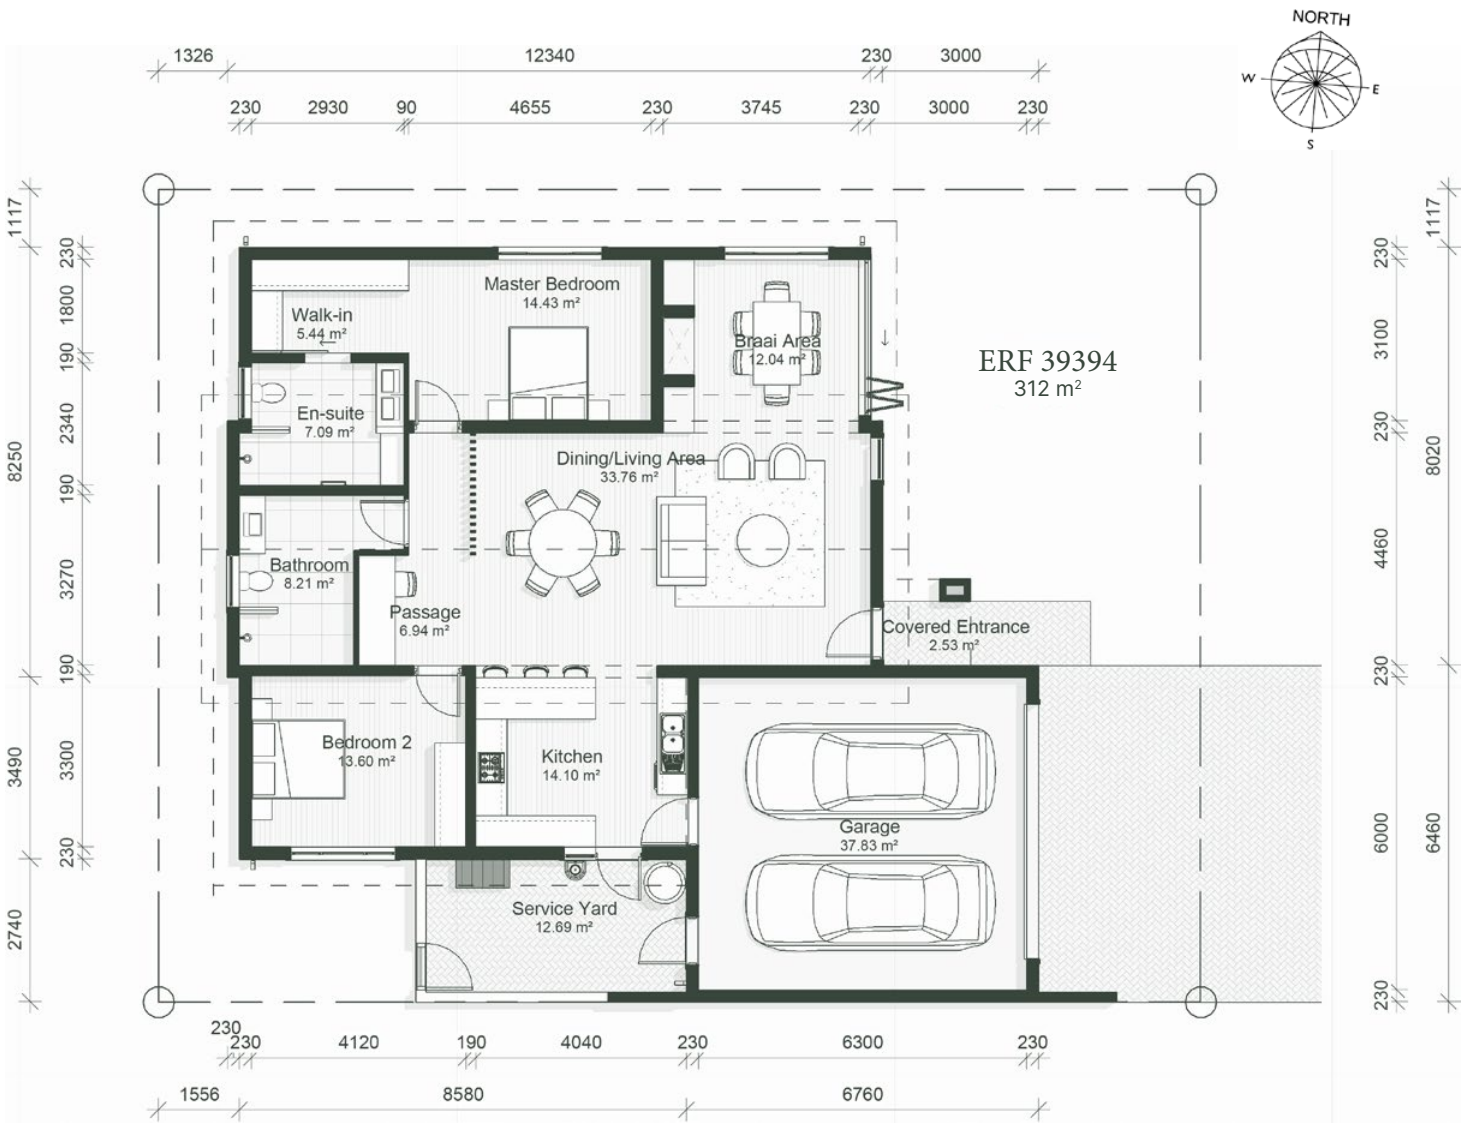

Front Elevation

1:100



Back Elevation


1:100


Plot Size: 312m²

Internal Home Size: 131.4m²

Garage: 43.52m²


Total Under Roof: 177.73m²

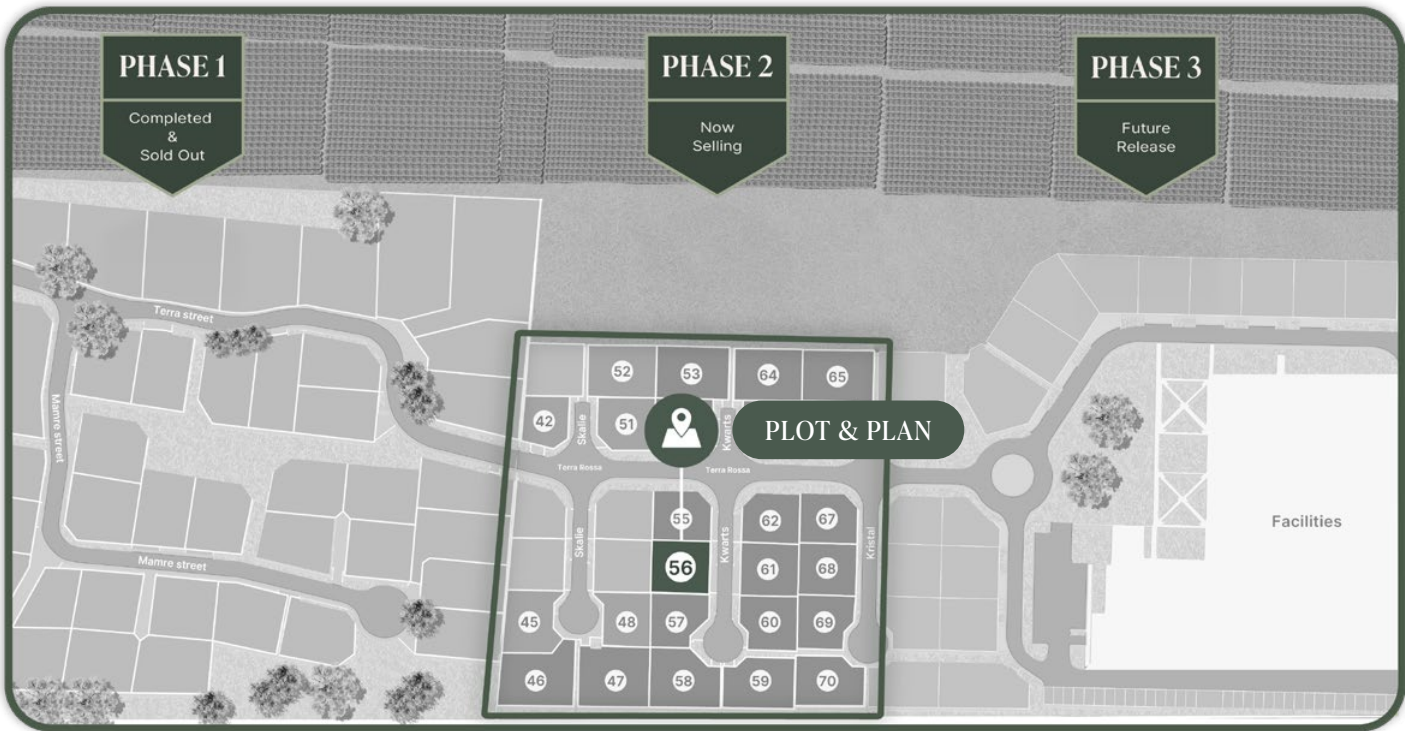

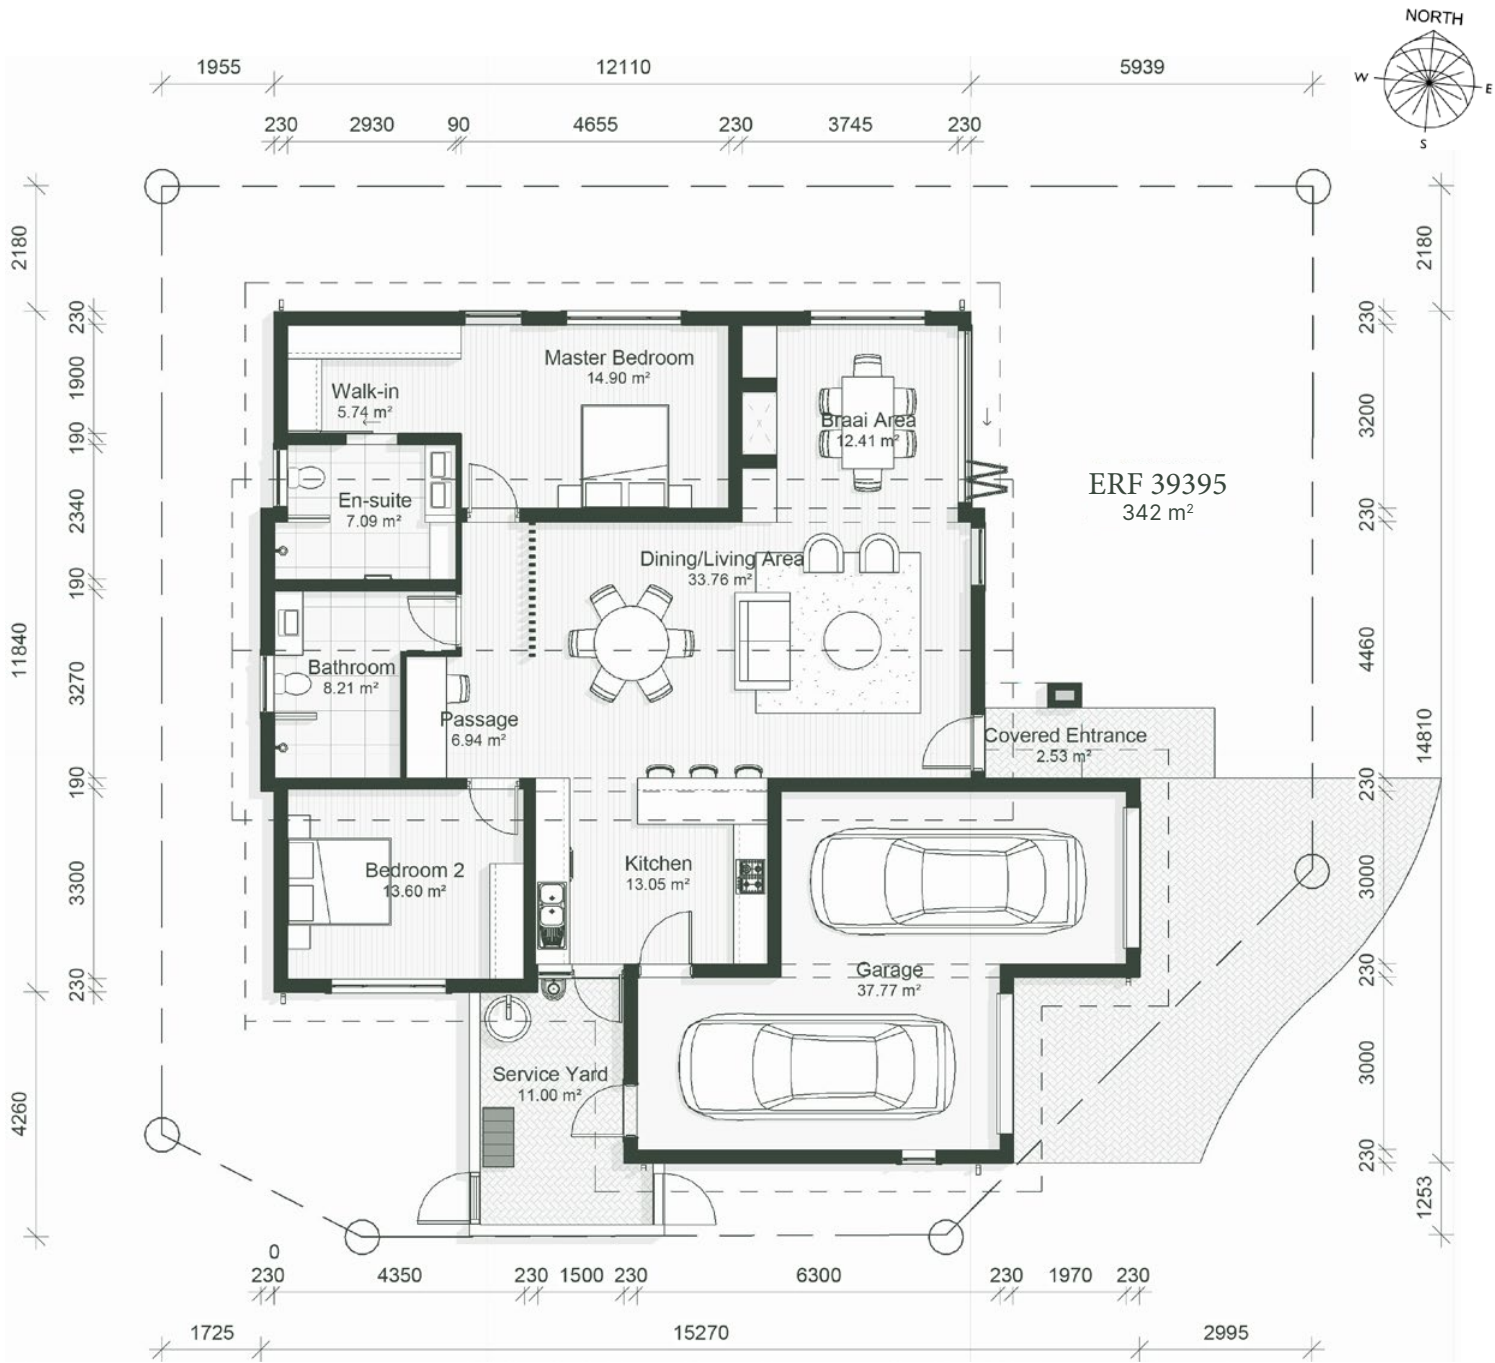

Front Elevation

1 : 100

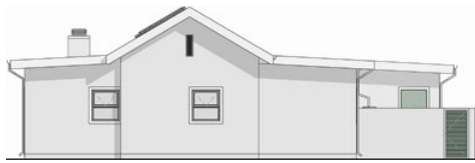


Back Elevation

Plot Size: 342m²

Internal Home Size: 130.85m²

Garage: 44.76m²

Total Under Roof: 178.42m²

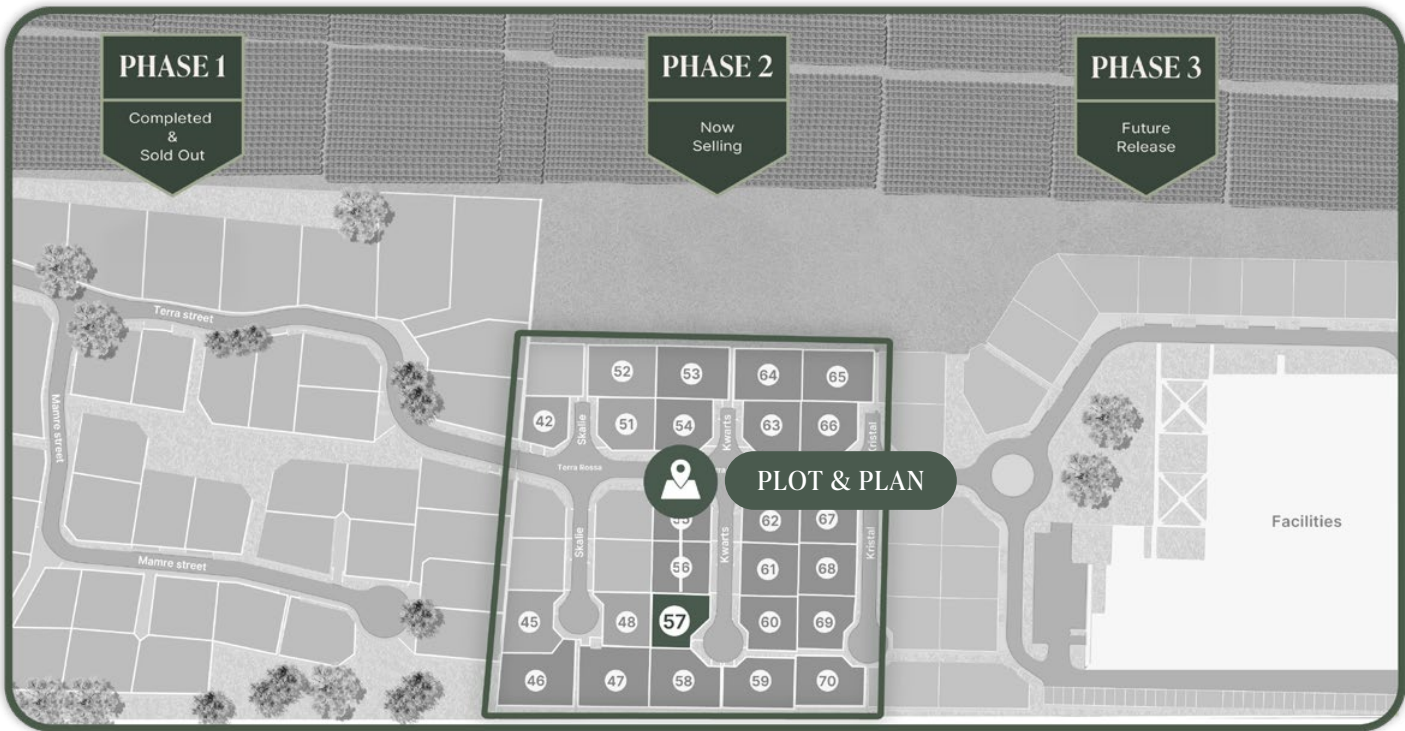


House 60

10 Kwarts

GROOT PARYS

ERF35356

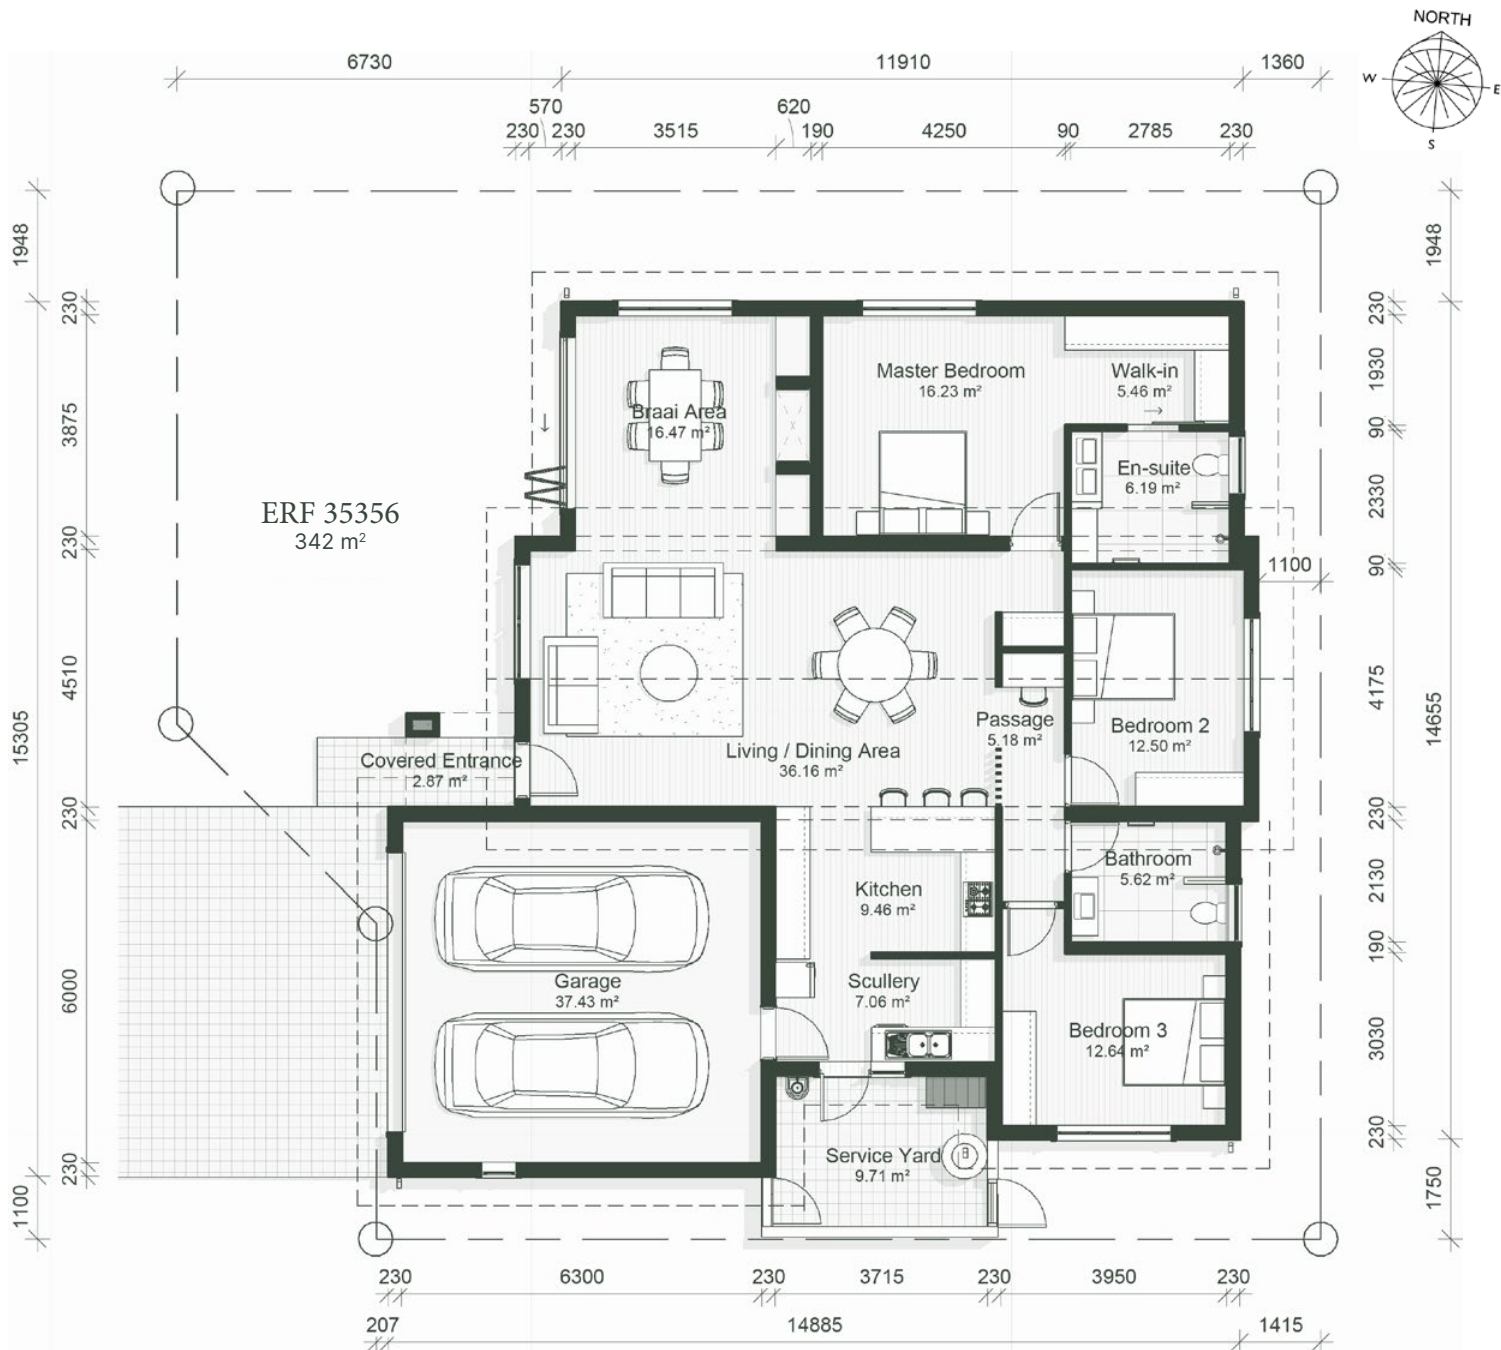

Front Elevation

1 : 100



Side Elevation

1 : 100


Plot Size: 342m²


Internal Home Size: 150m²

Garage: 44m²

Total Under Roof: 198m²



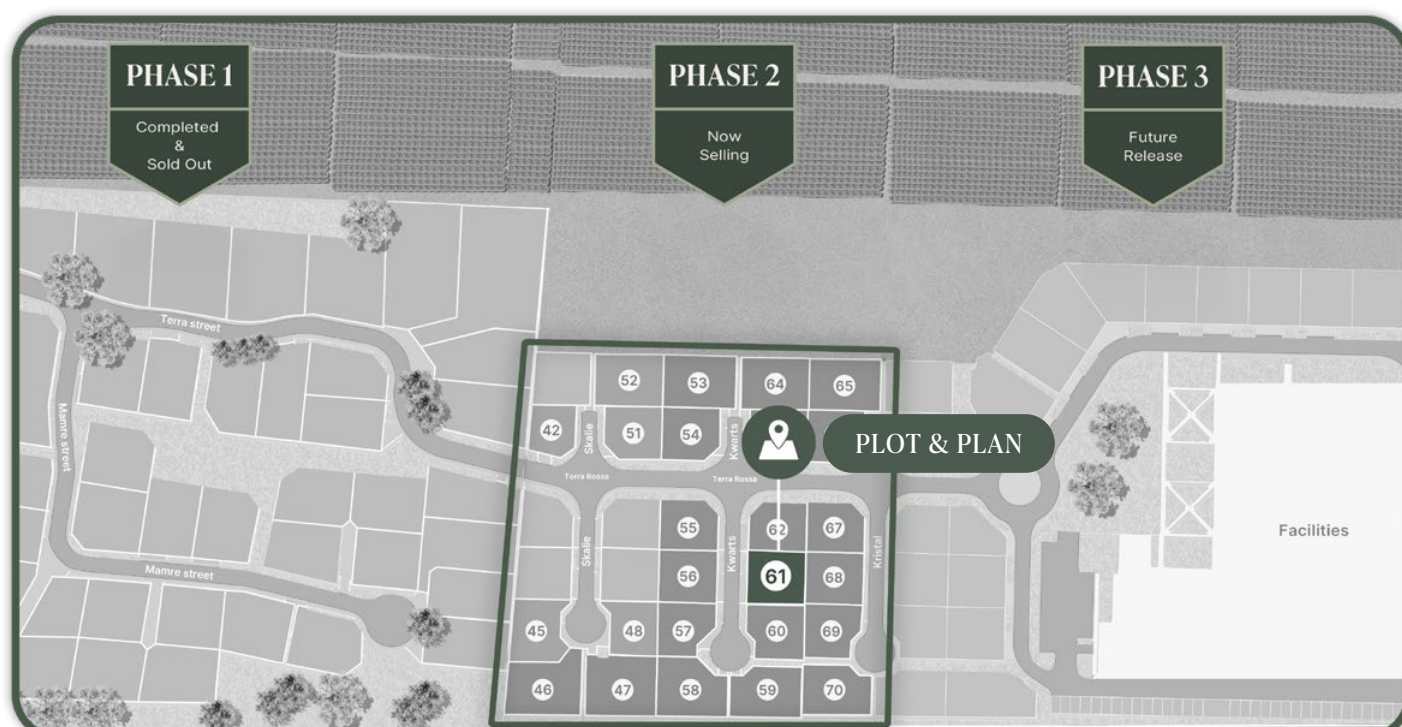

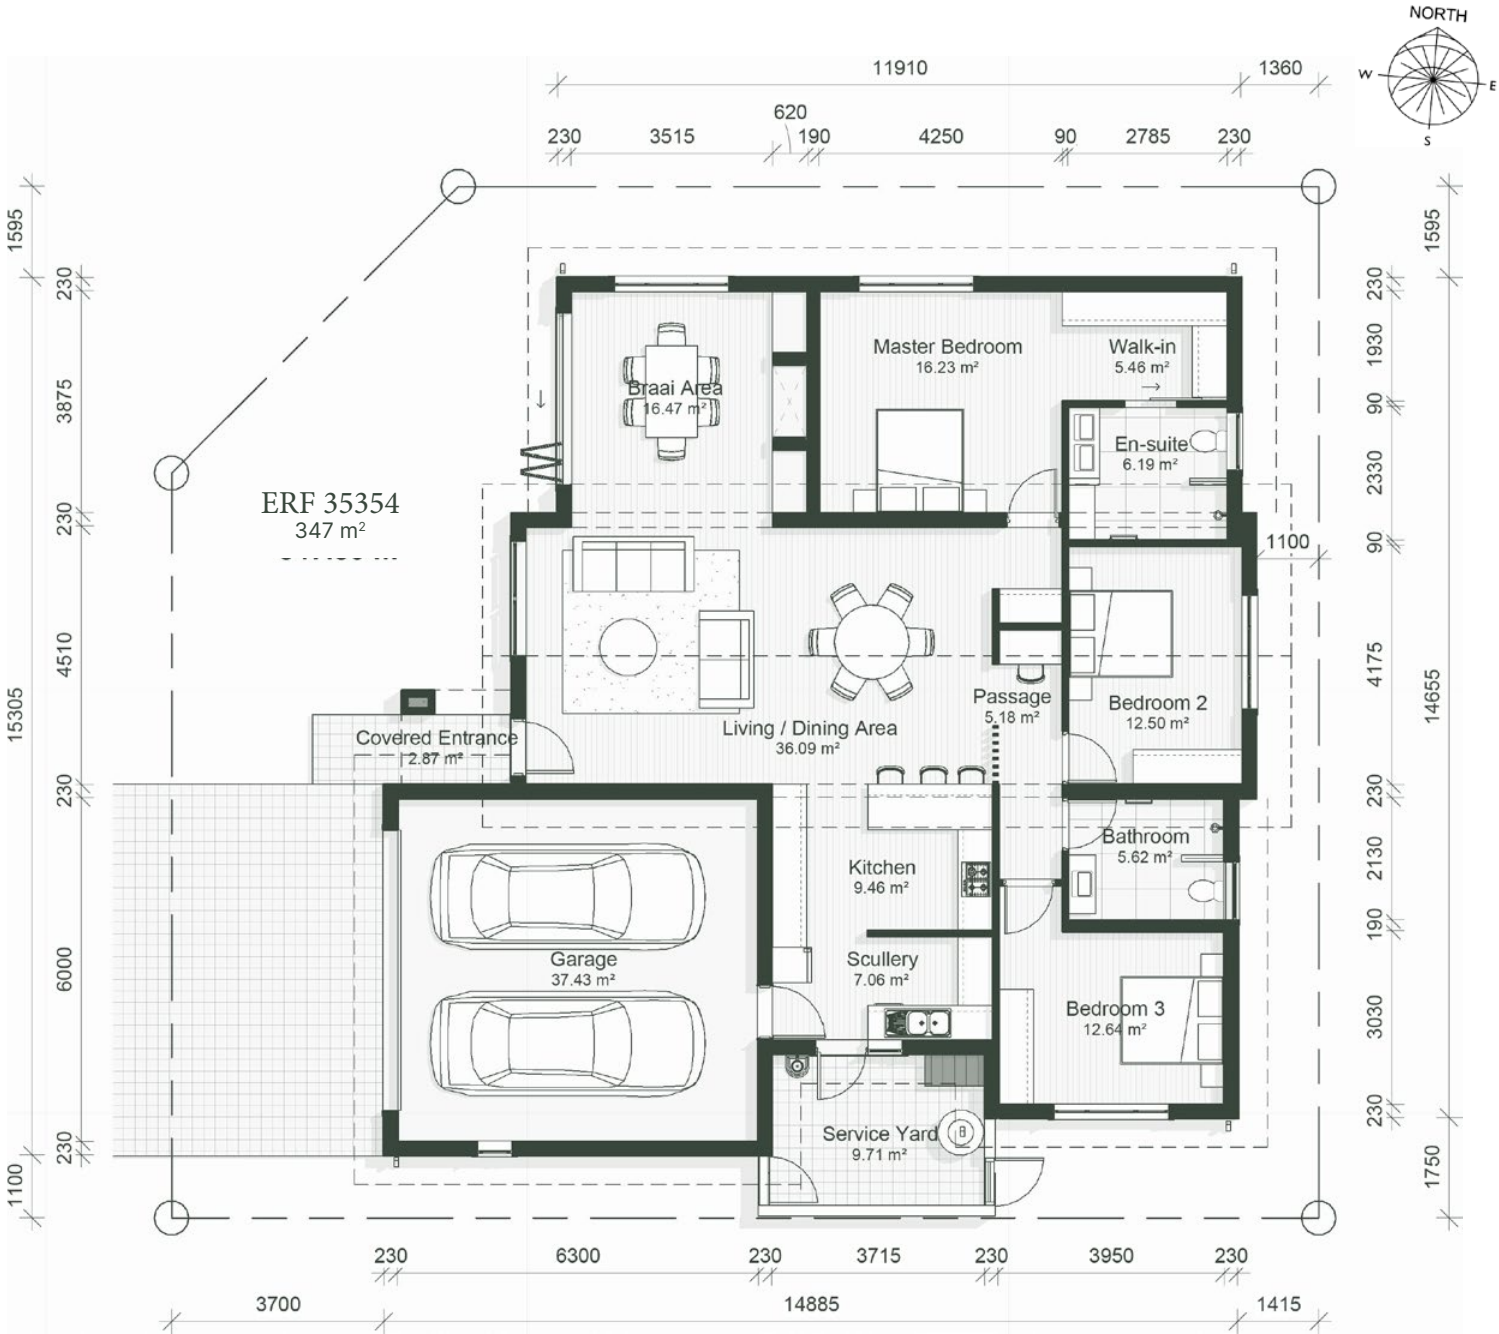

Front Elevation

1:100



Side Elevation


1:100


Plot Size: 347m²

Internal Home Size: 154m²

Garage: 44m²


Total Under Roof: 201m²

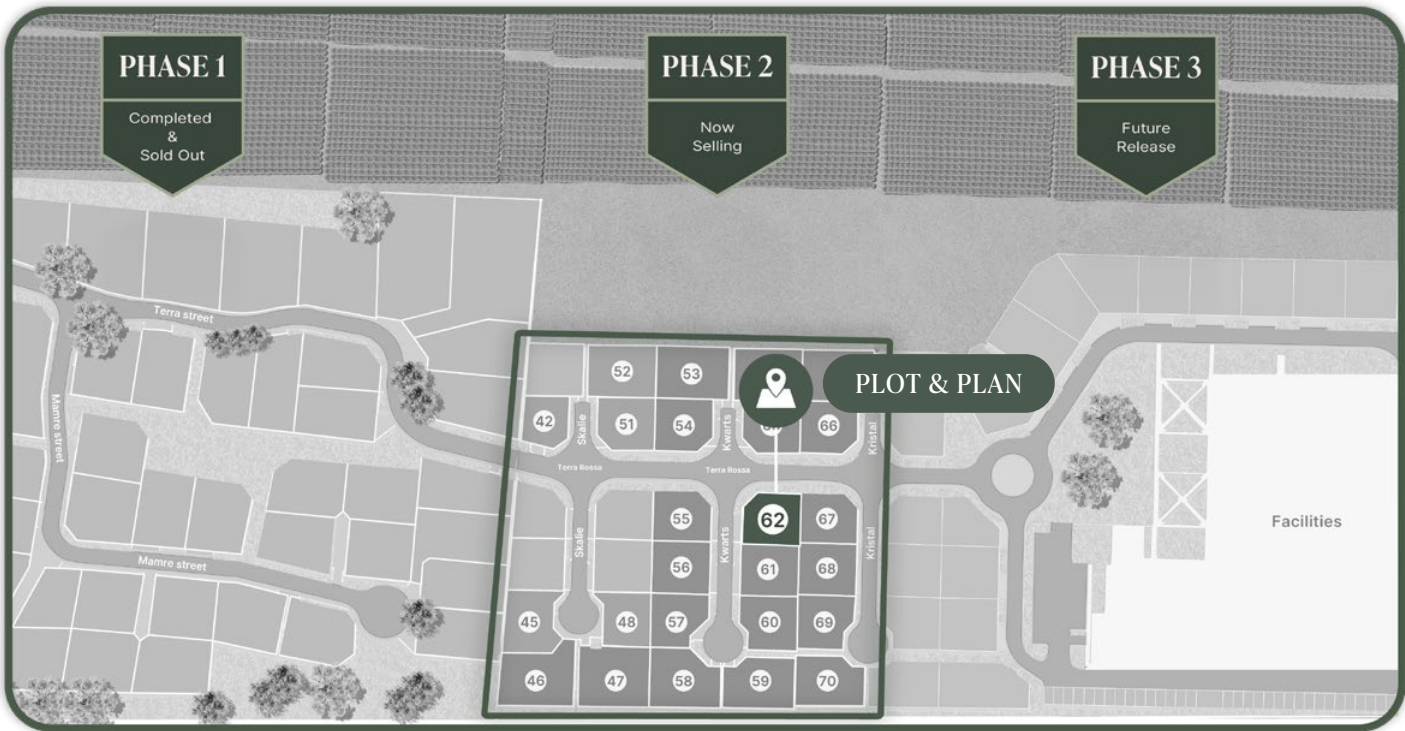

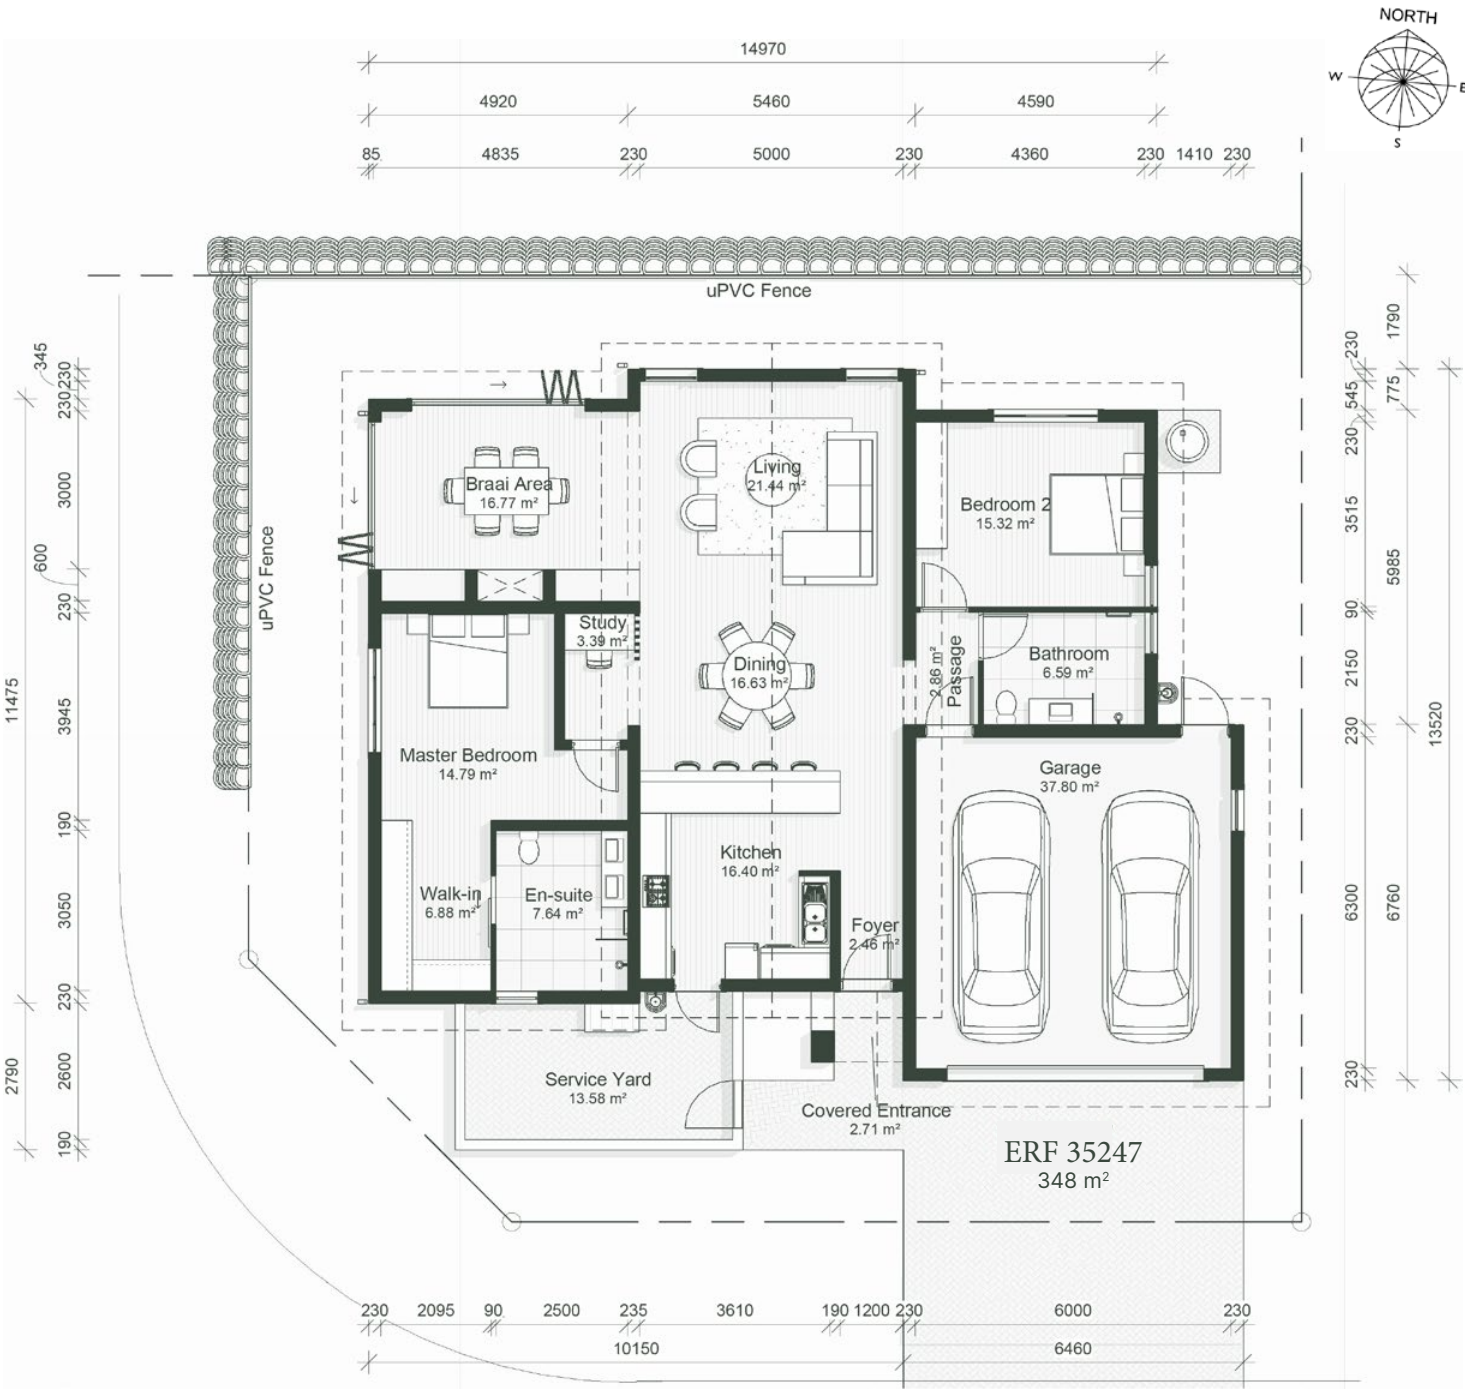

Front Elevation

1 : 100

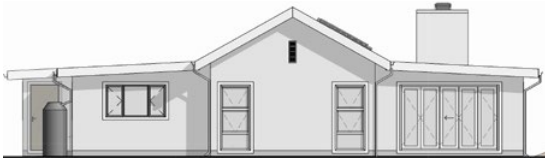

Back Elevation


1 : 100

Plot Size: 348m²

Internal Home Size: 147.37m²

Garage: 43.67m²

Total Under Roof: 194.02m²

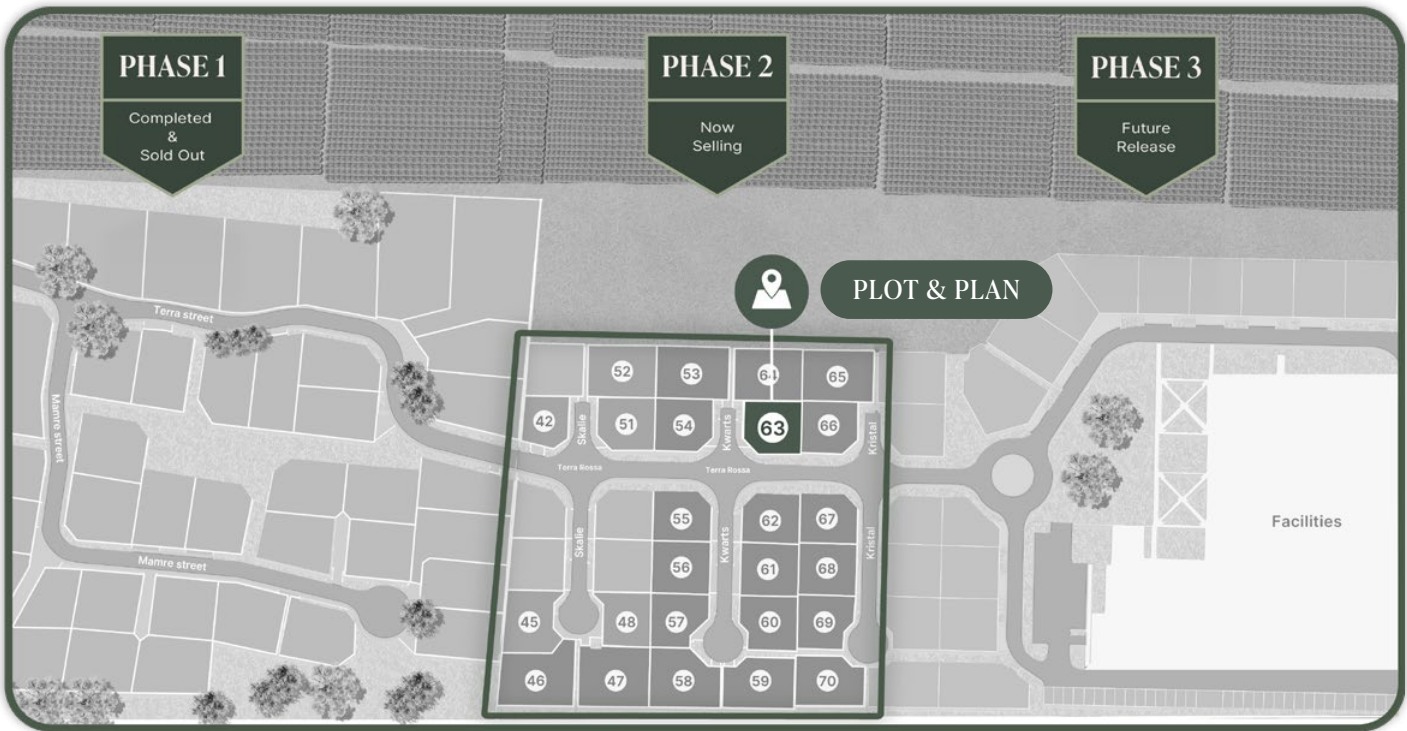


House 64

2 Kwarts

GROOT PARYS

ERF35246

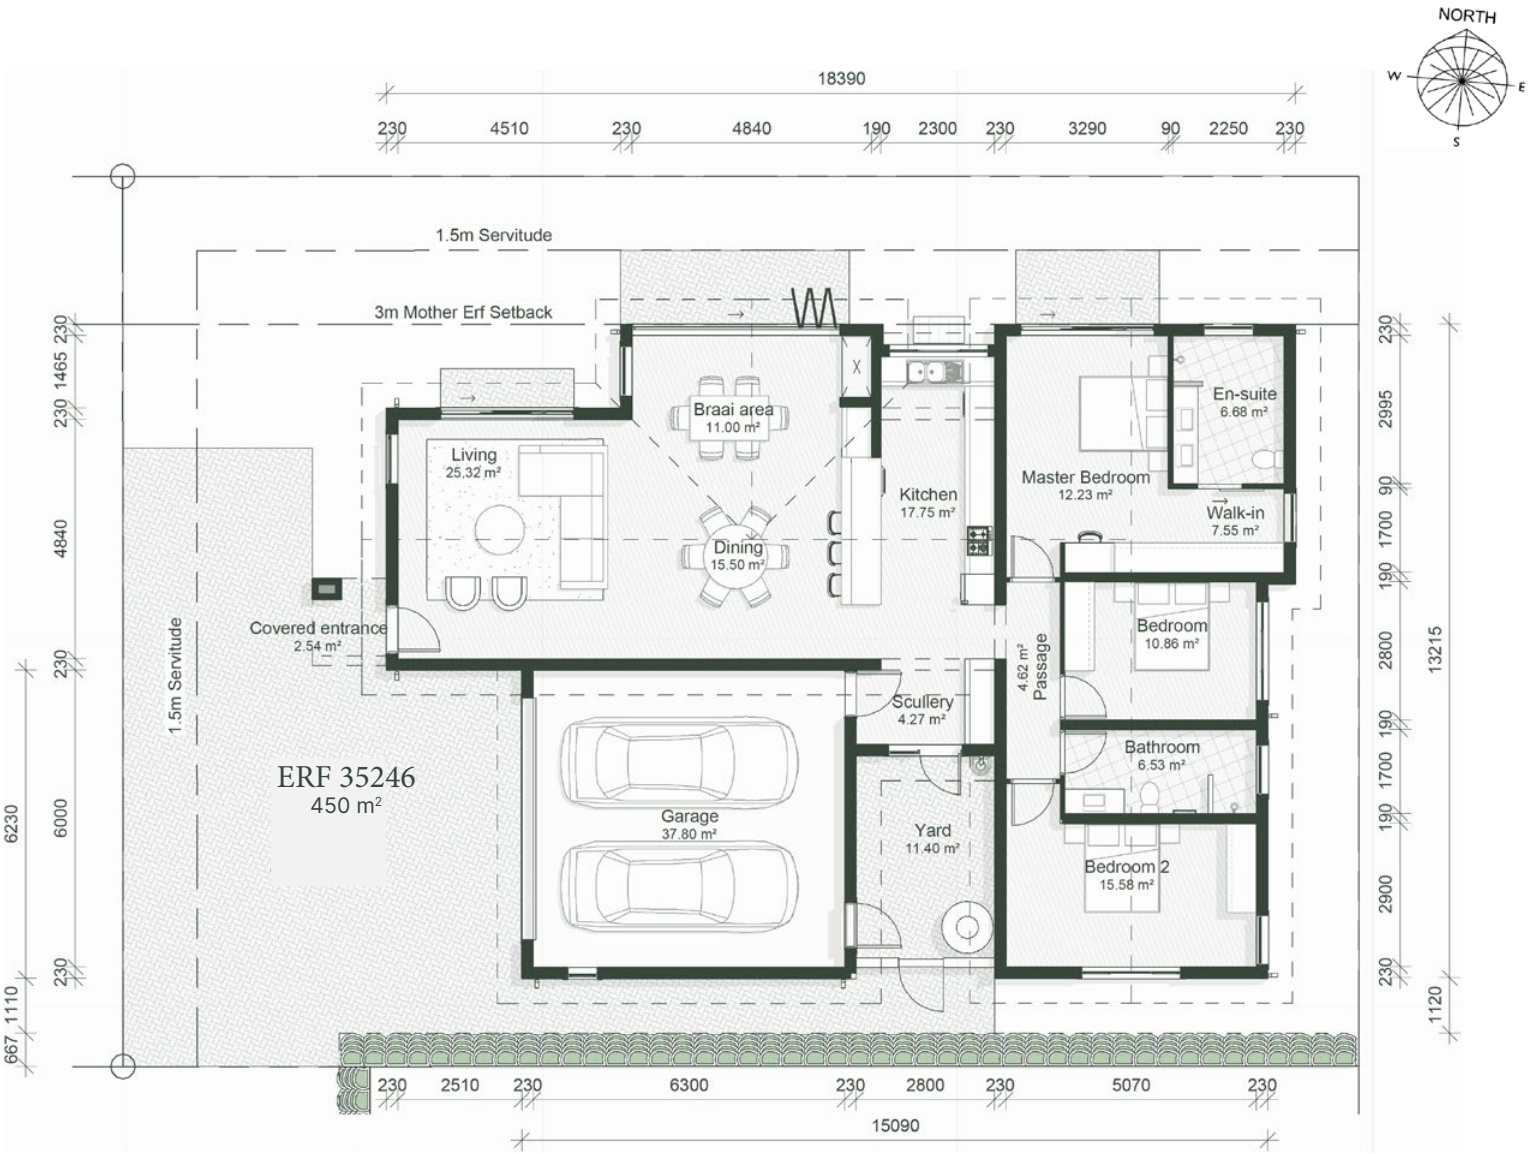

Front Elevation

1 : 100



Side Elevation


1 : 100


Plot Size: 450m²

Internal Home Size: 158m²

Garage: 42m²

Total Under Roof: 203m²

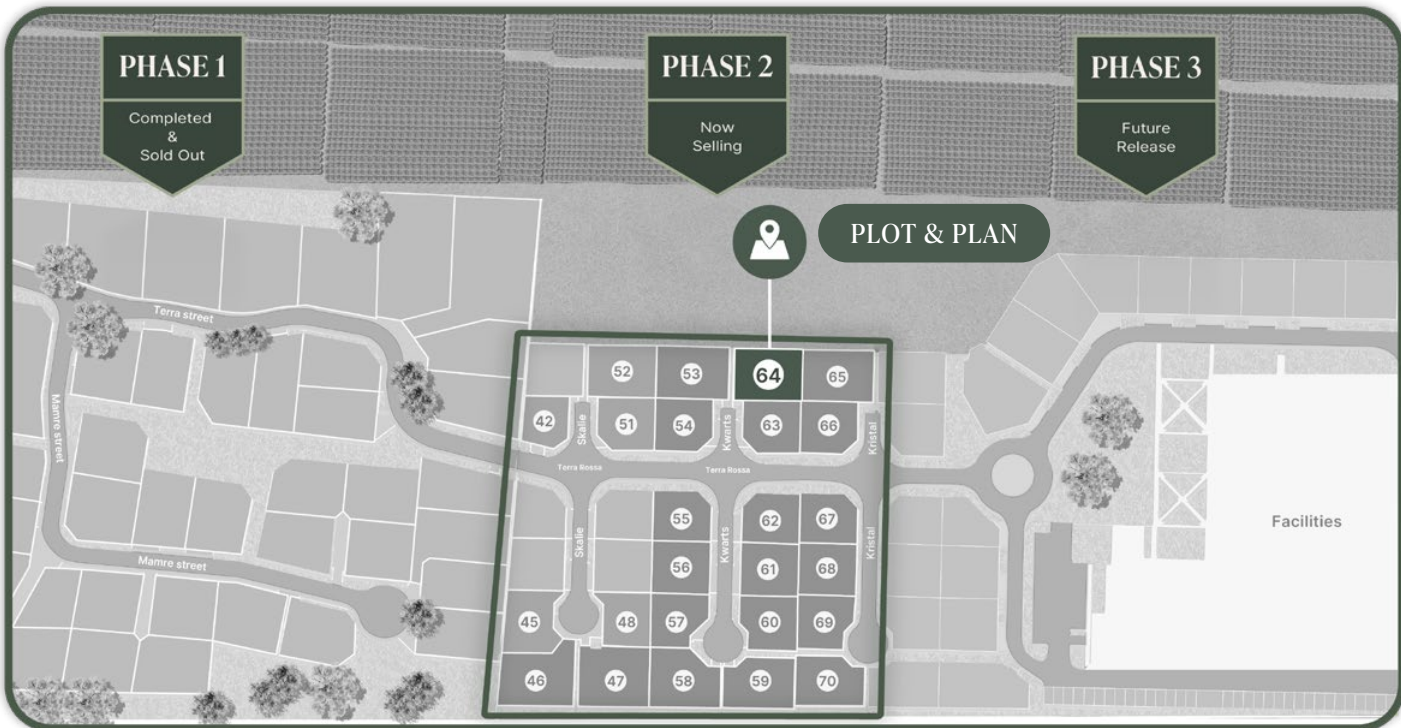

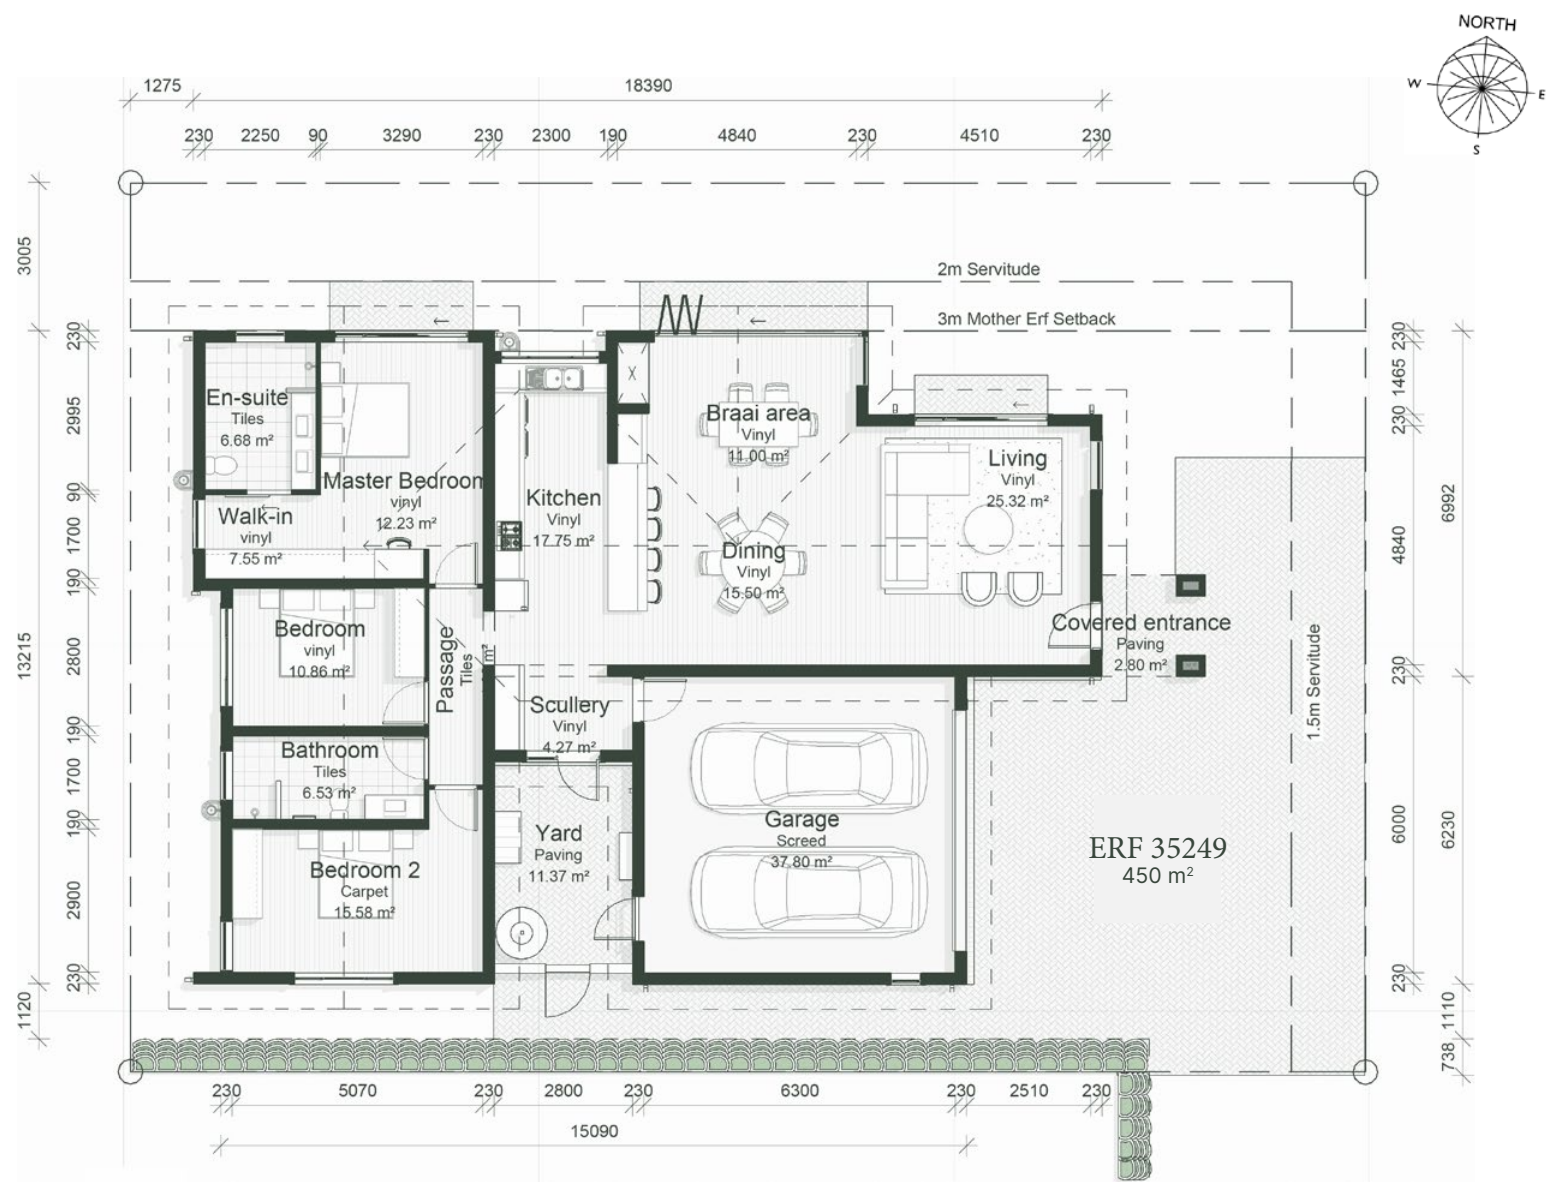

Front Elevation
1:100




Side Elevation
1:100


Plot Size: 450m²

Internal Home Size: 158m²

Garage: 42m²

Total Under Roof: 203m²

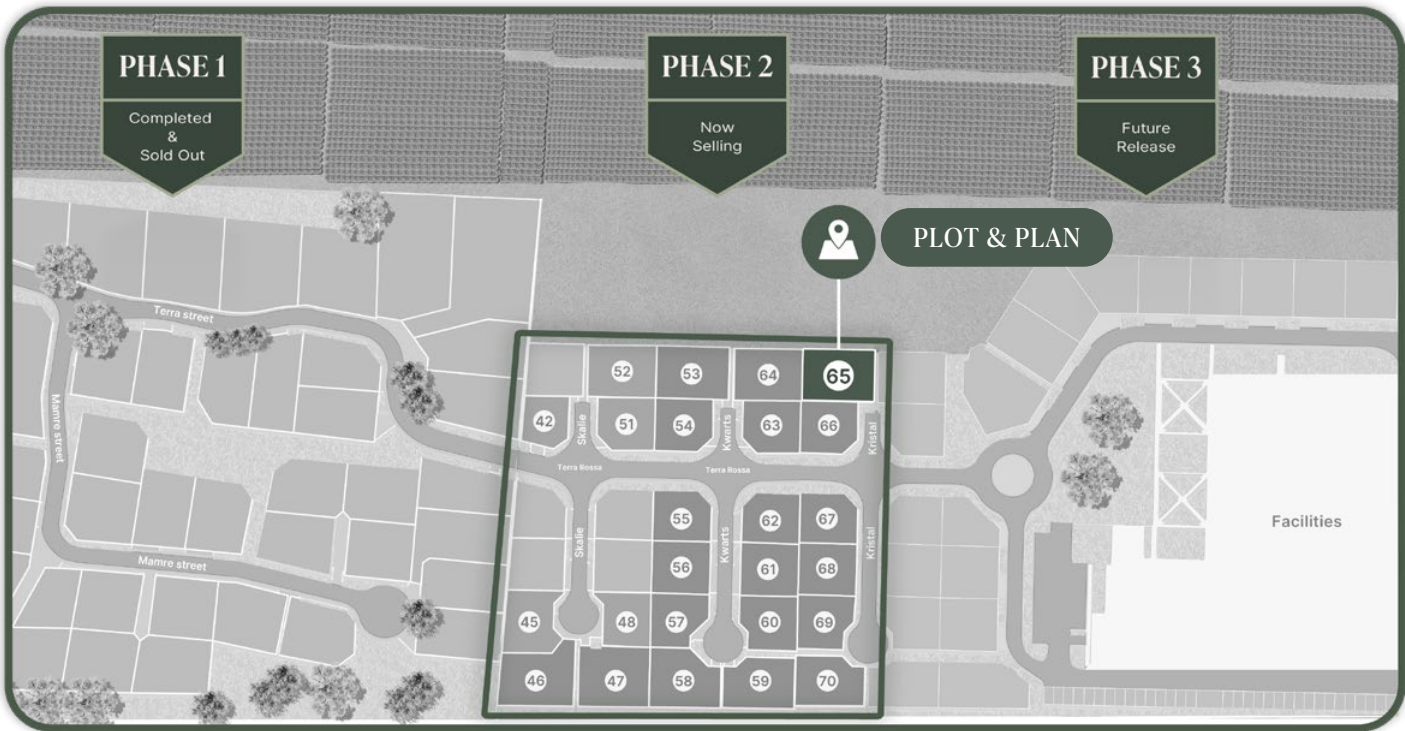

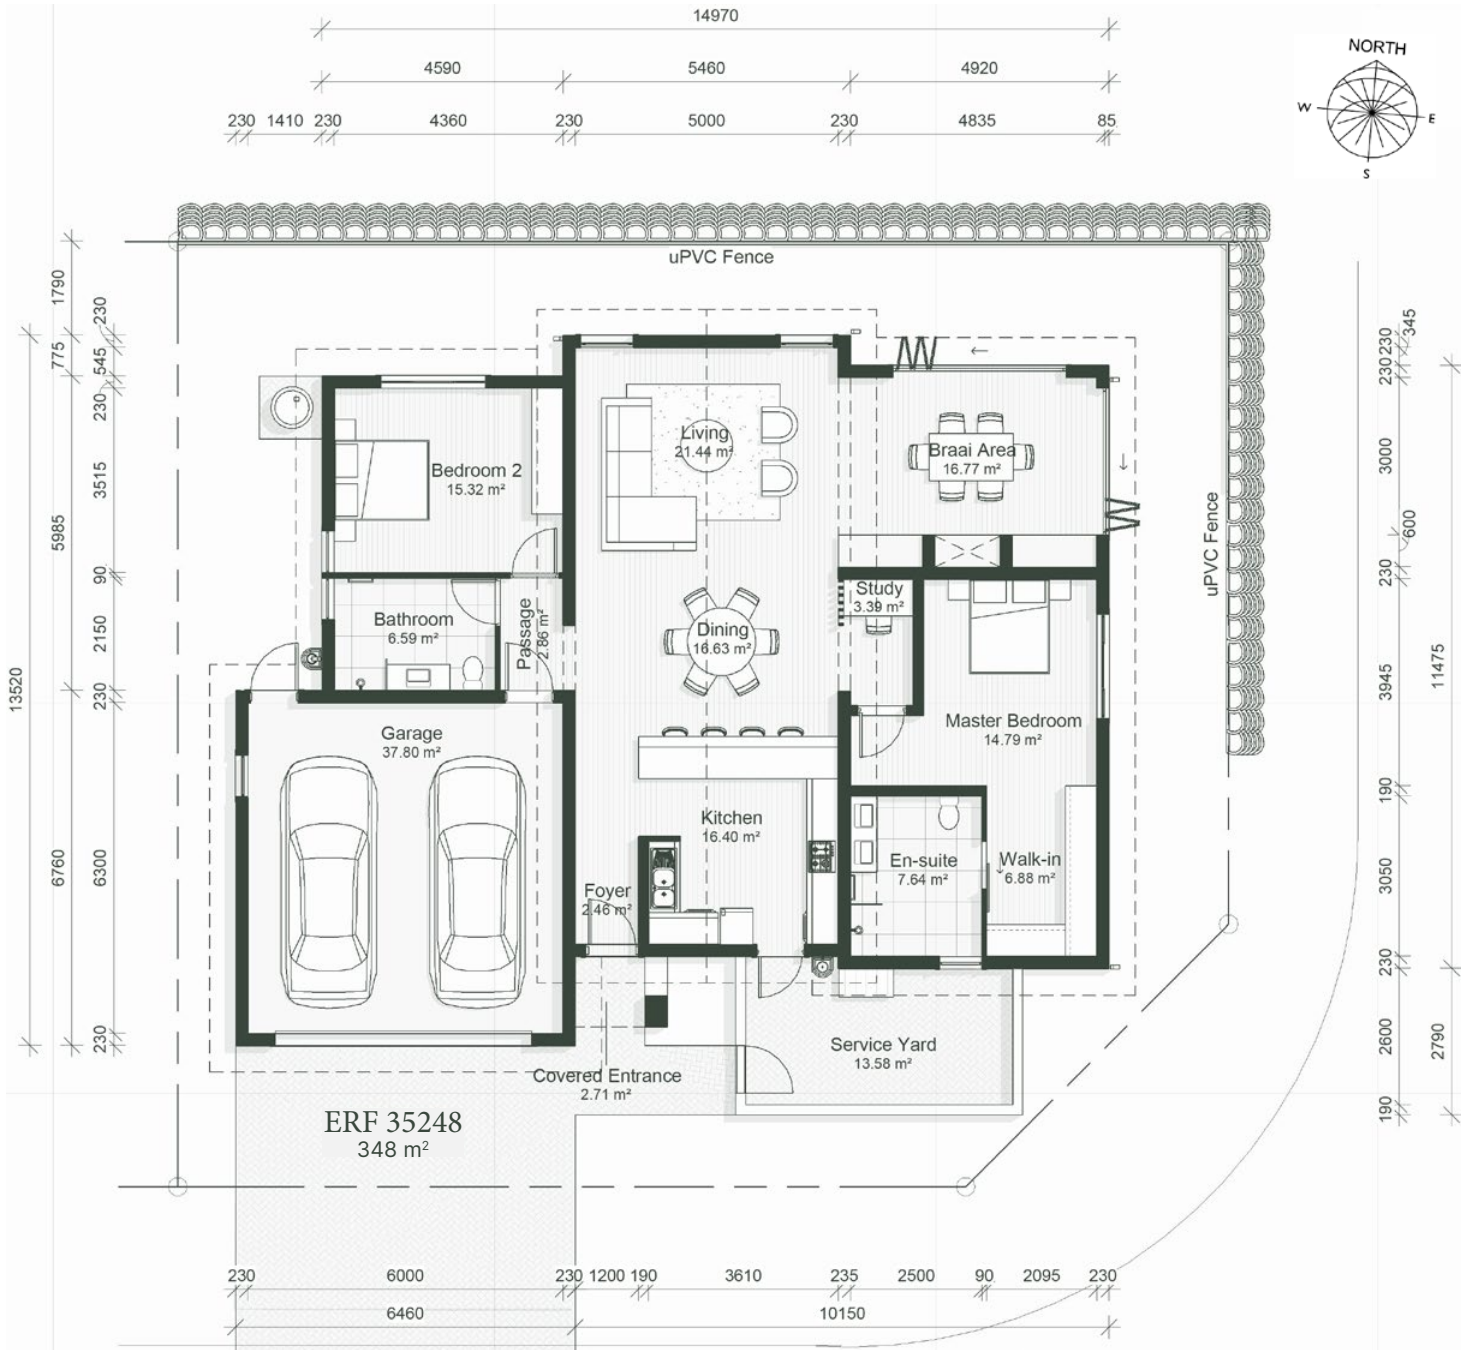



Front Elevation
1 : 100



Back Elevation
1 : 100

Plot Size: 348m² Internal Home Size: 147.37m² Garage: 43.67m² Total Under Roof: 194.02m²

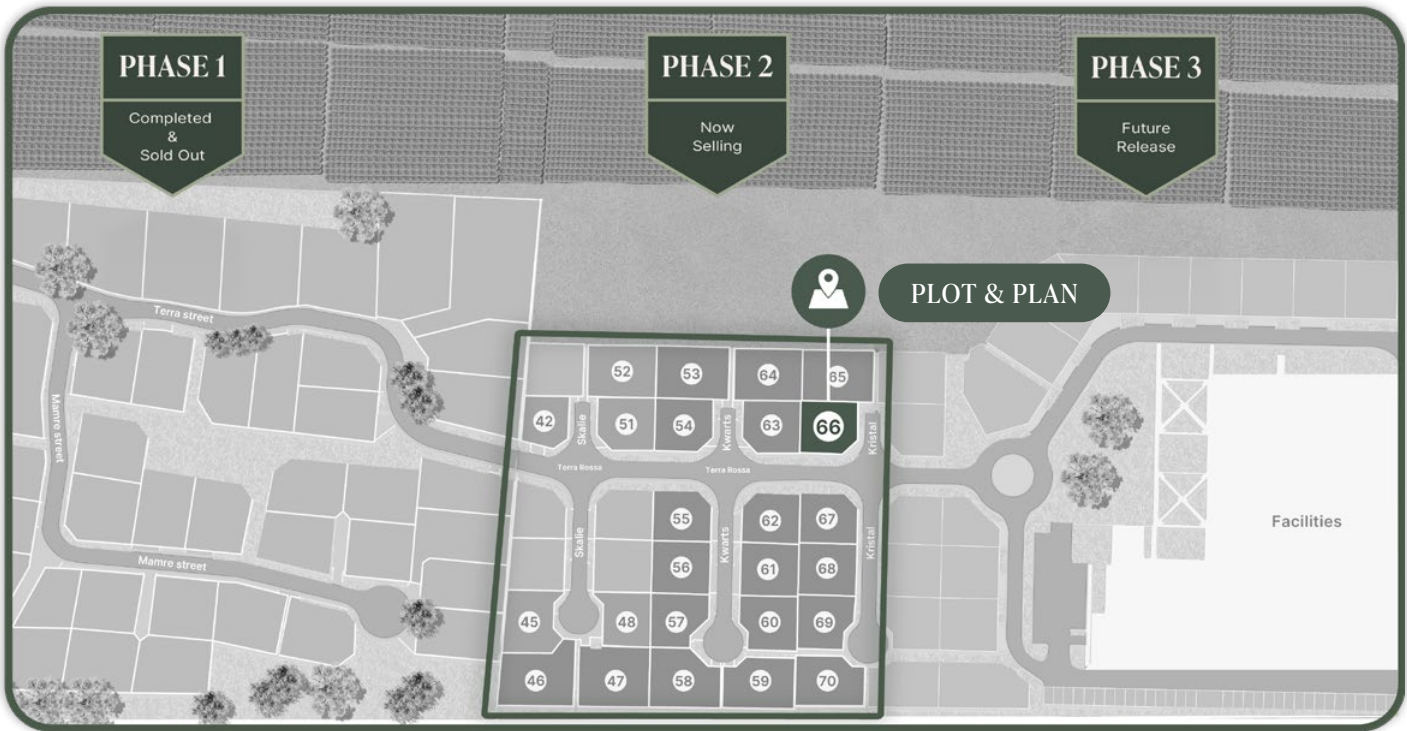

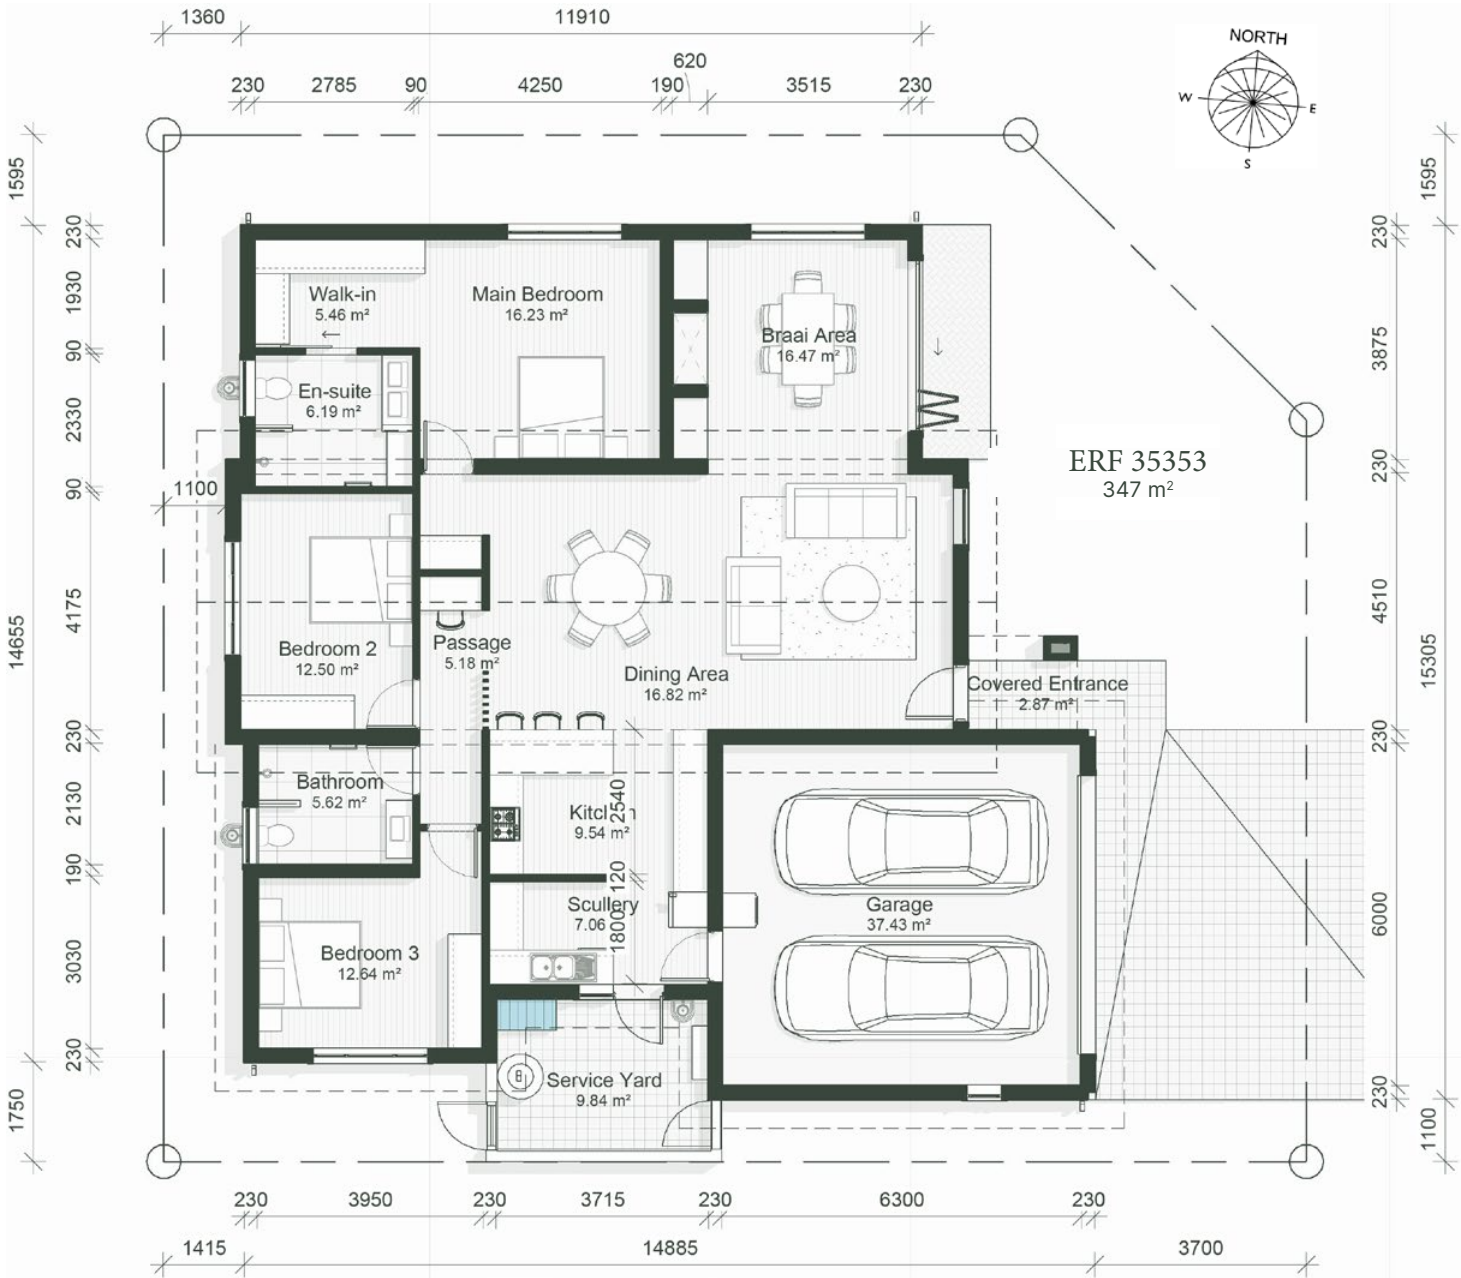

Front Elevation
1:100




Side Elevation
1:100

Plot Size: 347m²

Internal Home Size: 154m²

Garage: 44m²


Total Under Roof: 201m²

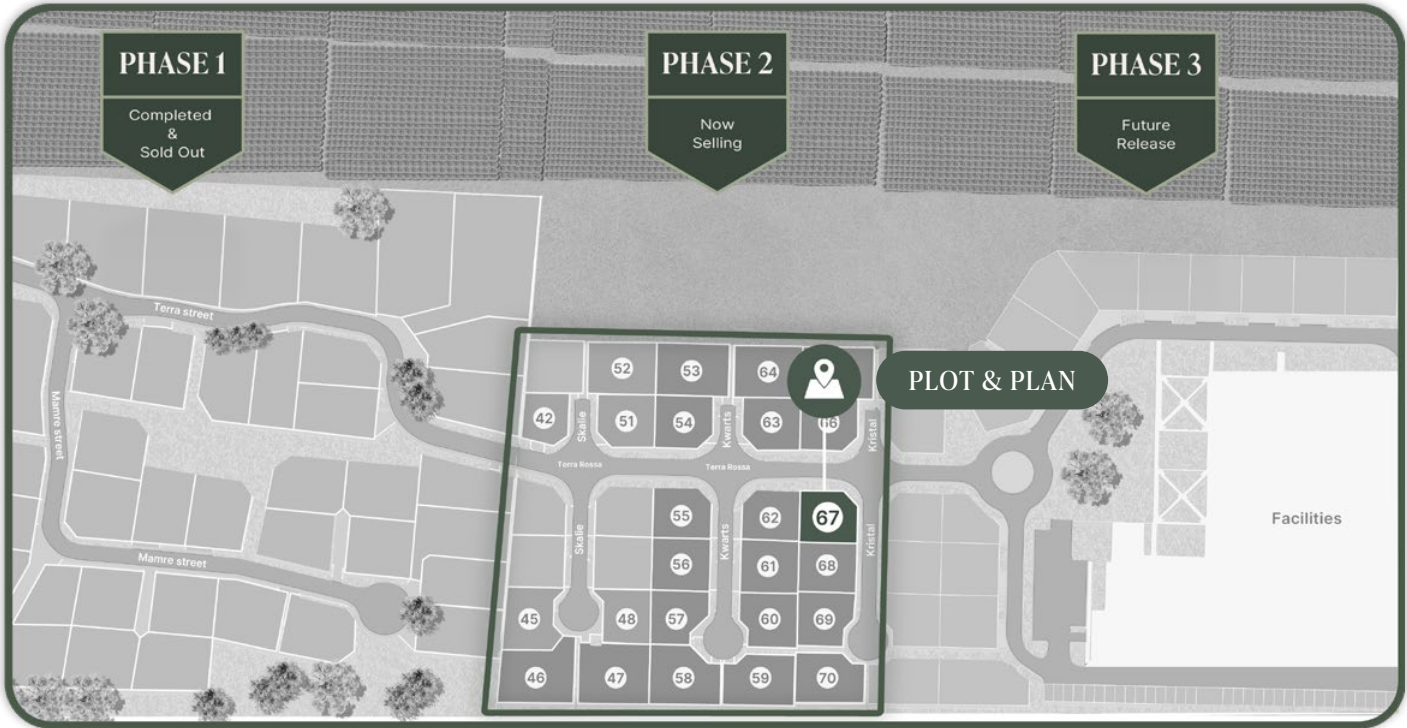

House 68
7 Kristal

GROOT PARYS

ERF35352

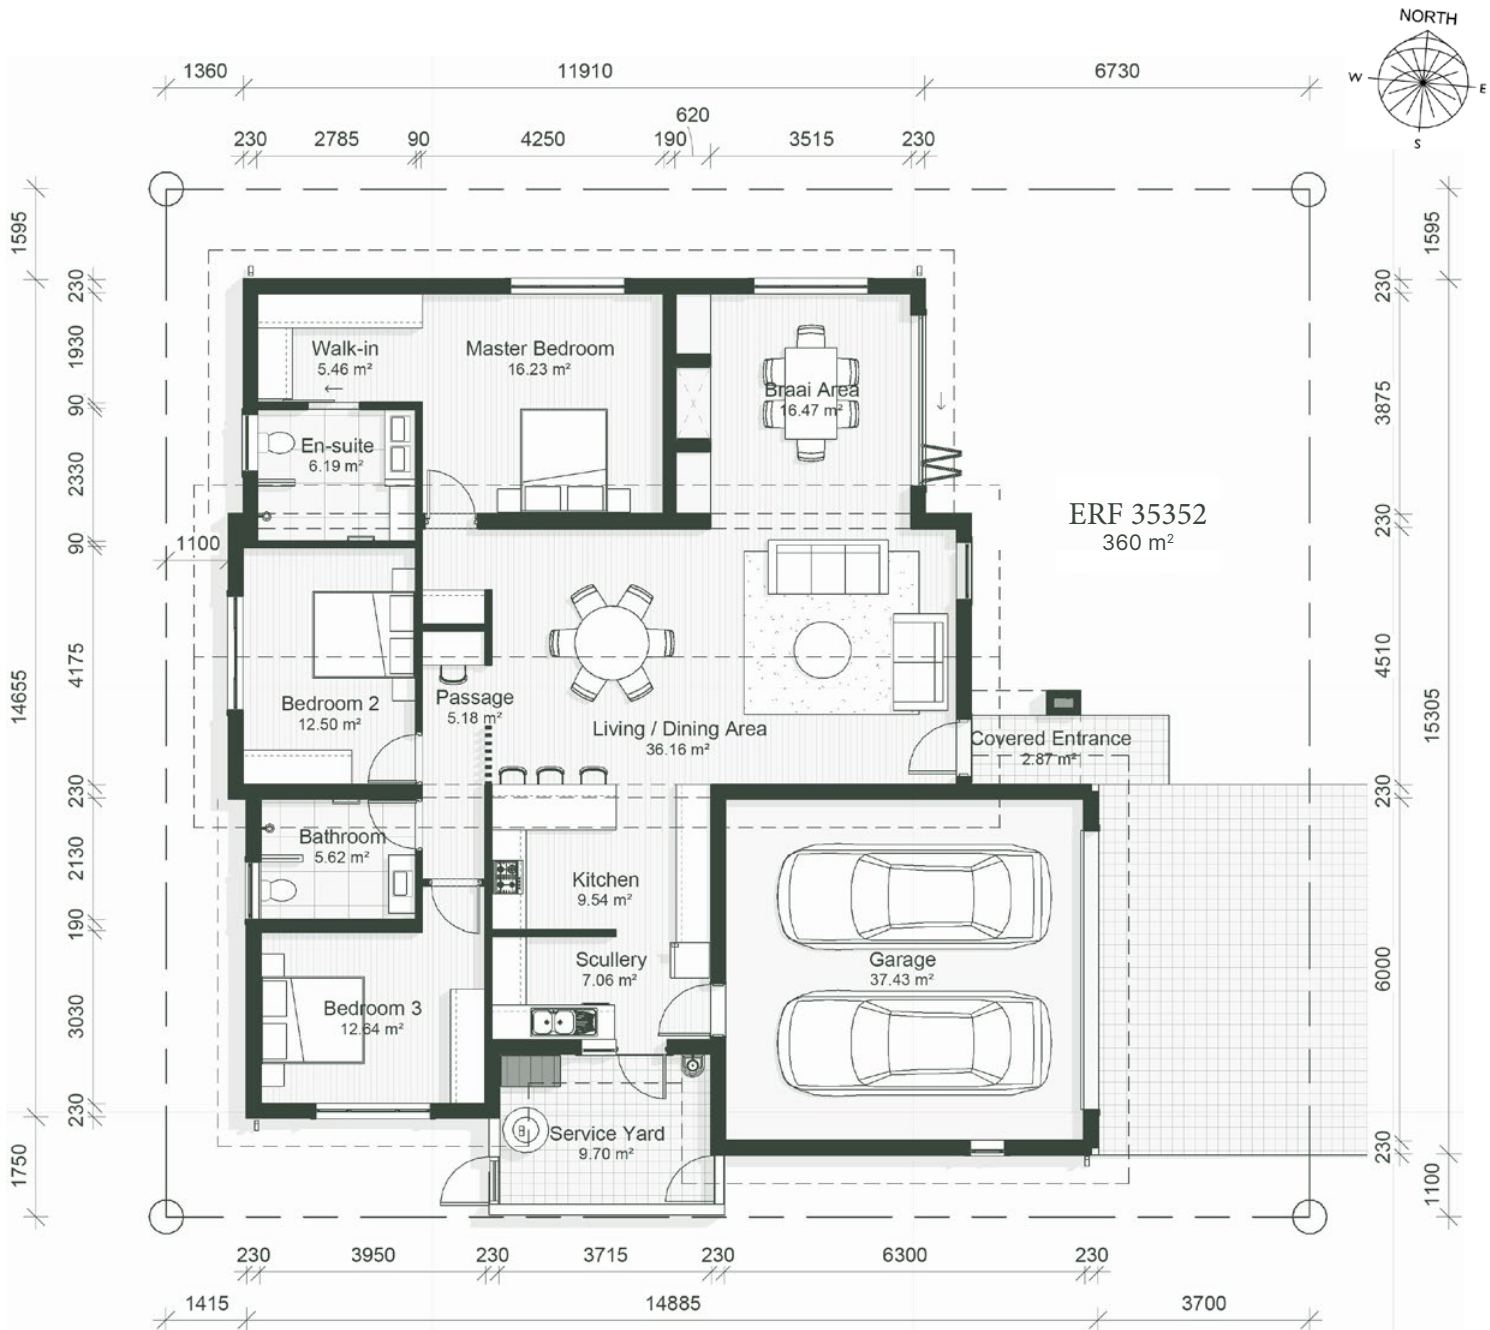



Front Elevation
1: 100



Side Elevation
1: 100

Plot Size: 360m² Internal Home Size: 154m² Garage: 44m² Total Under Roof: 201m²

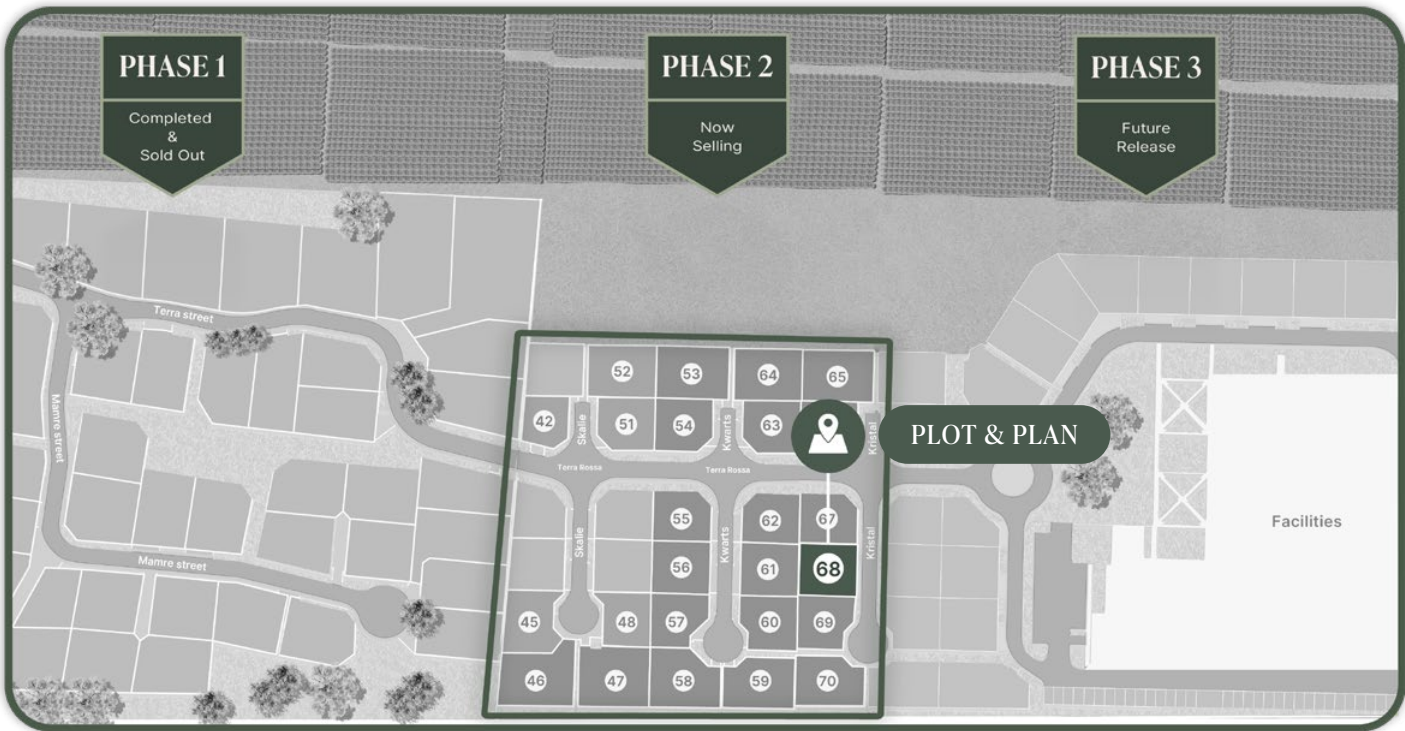

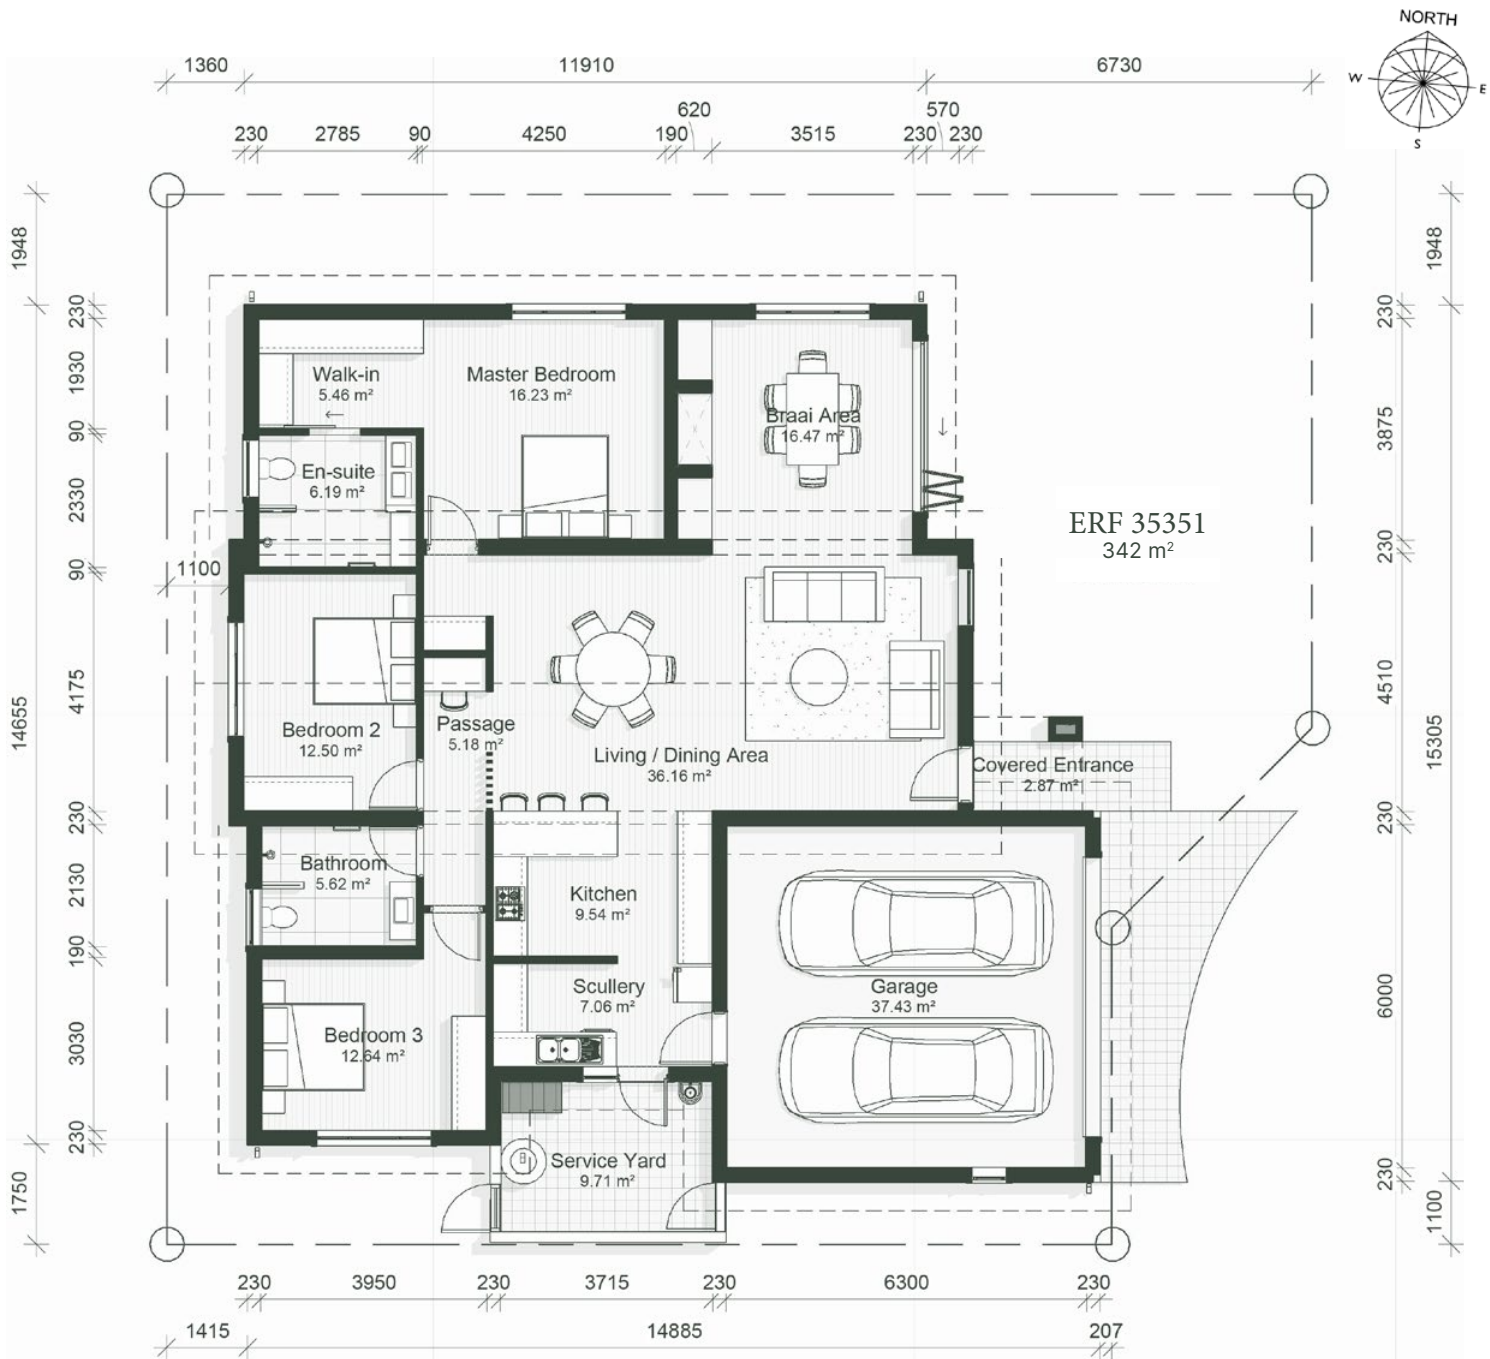


Front Elevation
1: 100



Side Elevation
1: 100

Plot Size: 342m² Internal Home Size: 150m² Garage: 44m² Total Under Roof: 198m²

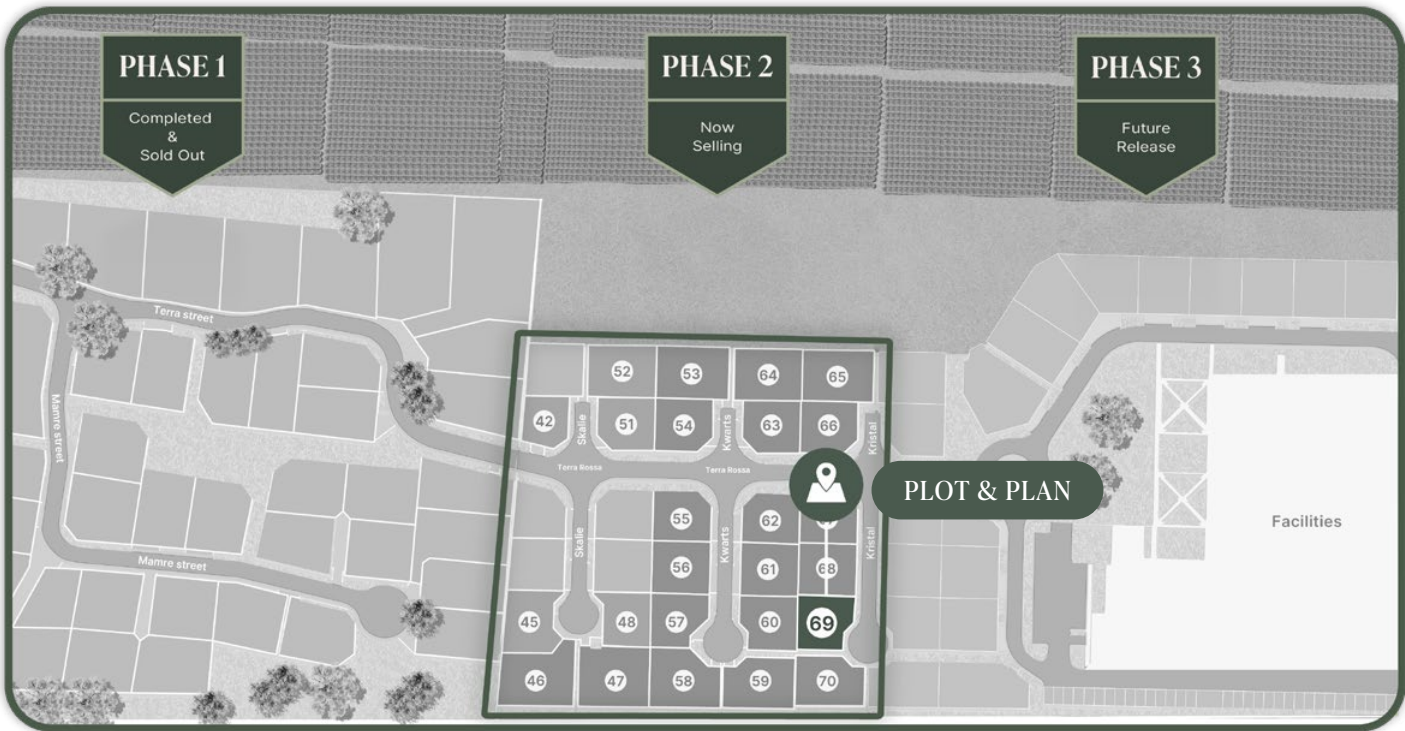

GROOT PARYS

Werner Pieters

+27 82 363 6089

Marius Pieters

+27 82 566 0853